

General Notes
 (i) Hard copies, dwf and pdf will form a controlled issue of the drawing. All other formats (dwg etc.) are deemed to be an uncontrolled issue and any work carried out based on these files is at the recipients own risk. RPS will not accept any responsibility for any errors from the use of these files, either by human error by the recipient, listing of the un-dimensioned measurements, compatibility with the recipients software, and any errors arising when these files are used to aid the recipients drawing production, or setting out on site.

(ii) DO NOT SCALE, use figured dimensions only.
 (iii) This drawing is the property of RPS, it is a project confidential classified document. It must not be copied used or its contents divulged without prior written consent. The needs and expectations of client and RPS must be considered when working with this drawing.
 (iv) Information including topographical survey, geotechnical investigation and utility detail used in the design have been provided by others.
 (v) All Levels refer to Ordnance Survey Datum, Malin Head.

P01 19.05.22 MG PB S38 APPLICATION MC
 Rev Date Dim/ Chk Amendment / Issue App Model File Identifier
 N/A




MAKING
COMPLEX
EASY
Innishmore,
Ballincollig,
Co. Cork, Ireland

T +353 21 4665900
W www.rpsgroup.com/ireland
E ireland@rpsgroup.com

Scale
1:500 @ A1
1:1000 @ A3
Created on
MAY 2022
Sheets
07 of 12

Project
N27 KINSALE ROAD (AIRPORT HILL)
FOOTPATH & CYCLEWAY SCHEME
Title
GENERAL ARRANGEMENT
File Identifier
MGT0841-RPS-0-XX-DR-C-GA1006
Drawing No.
GA1006-07
Status
S3
Rev
P01

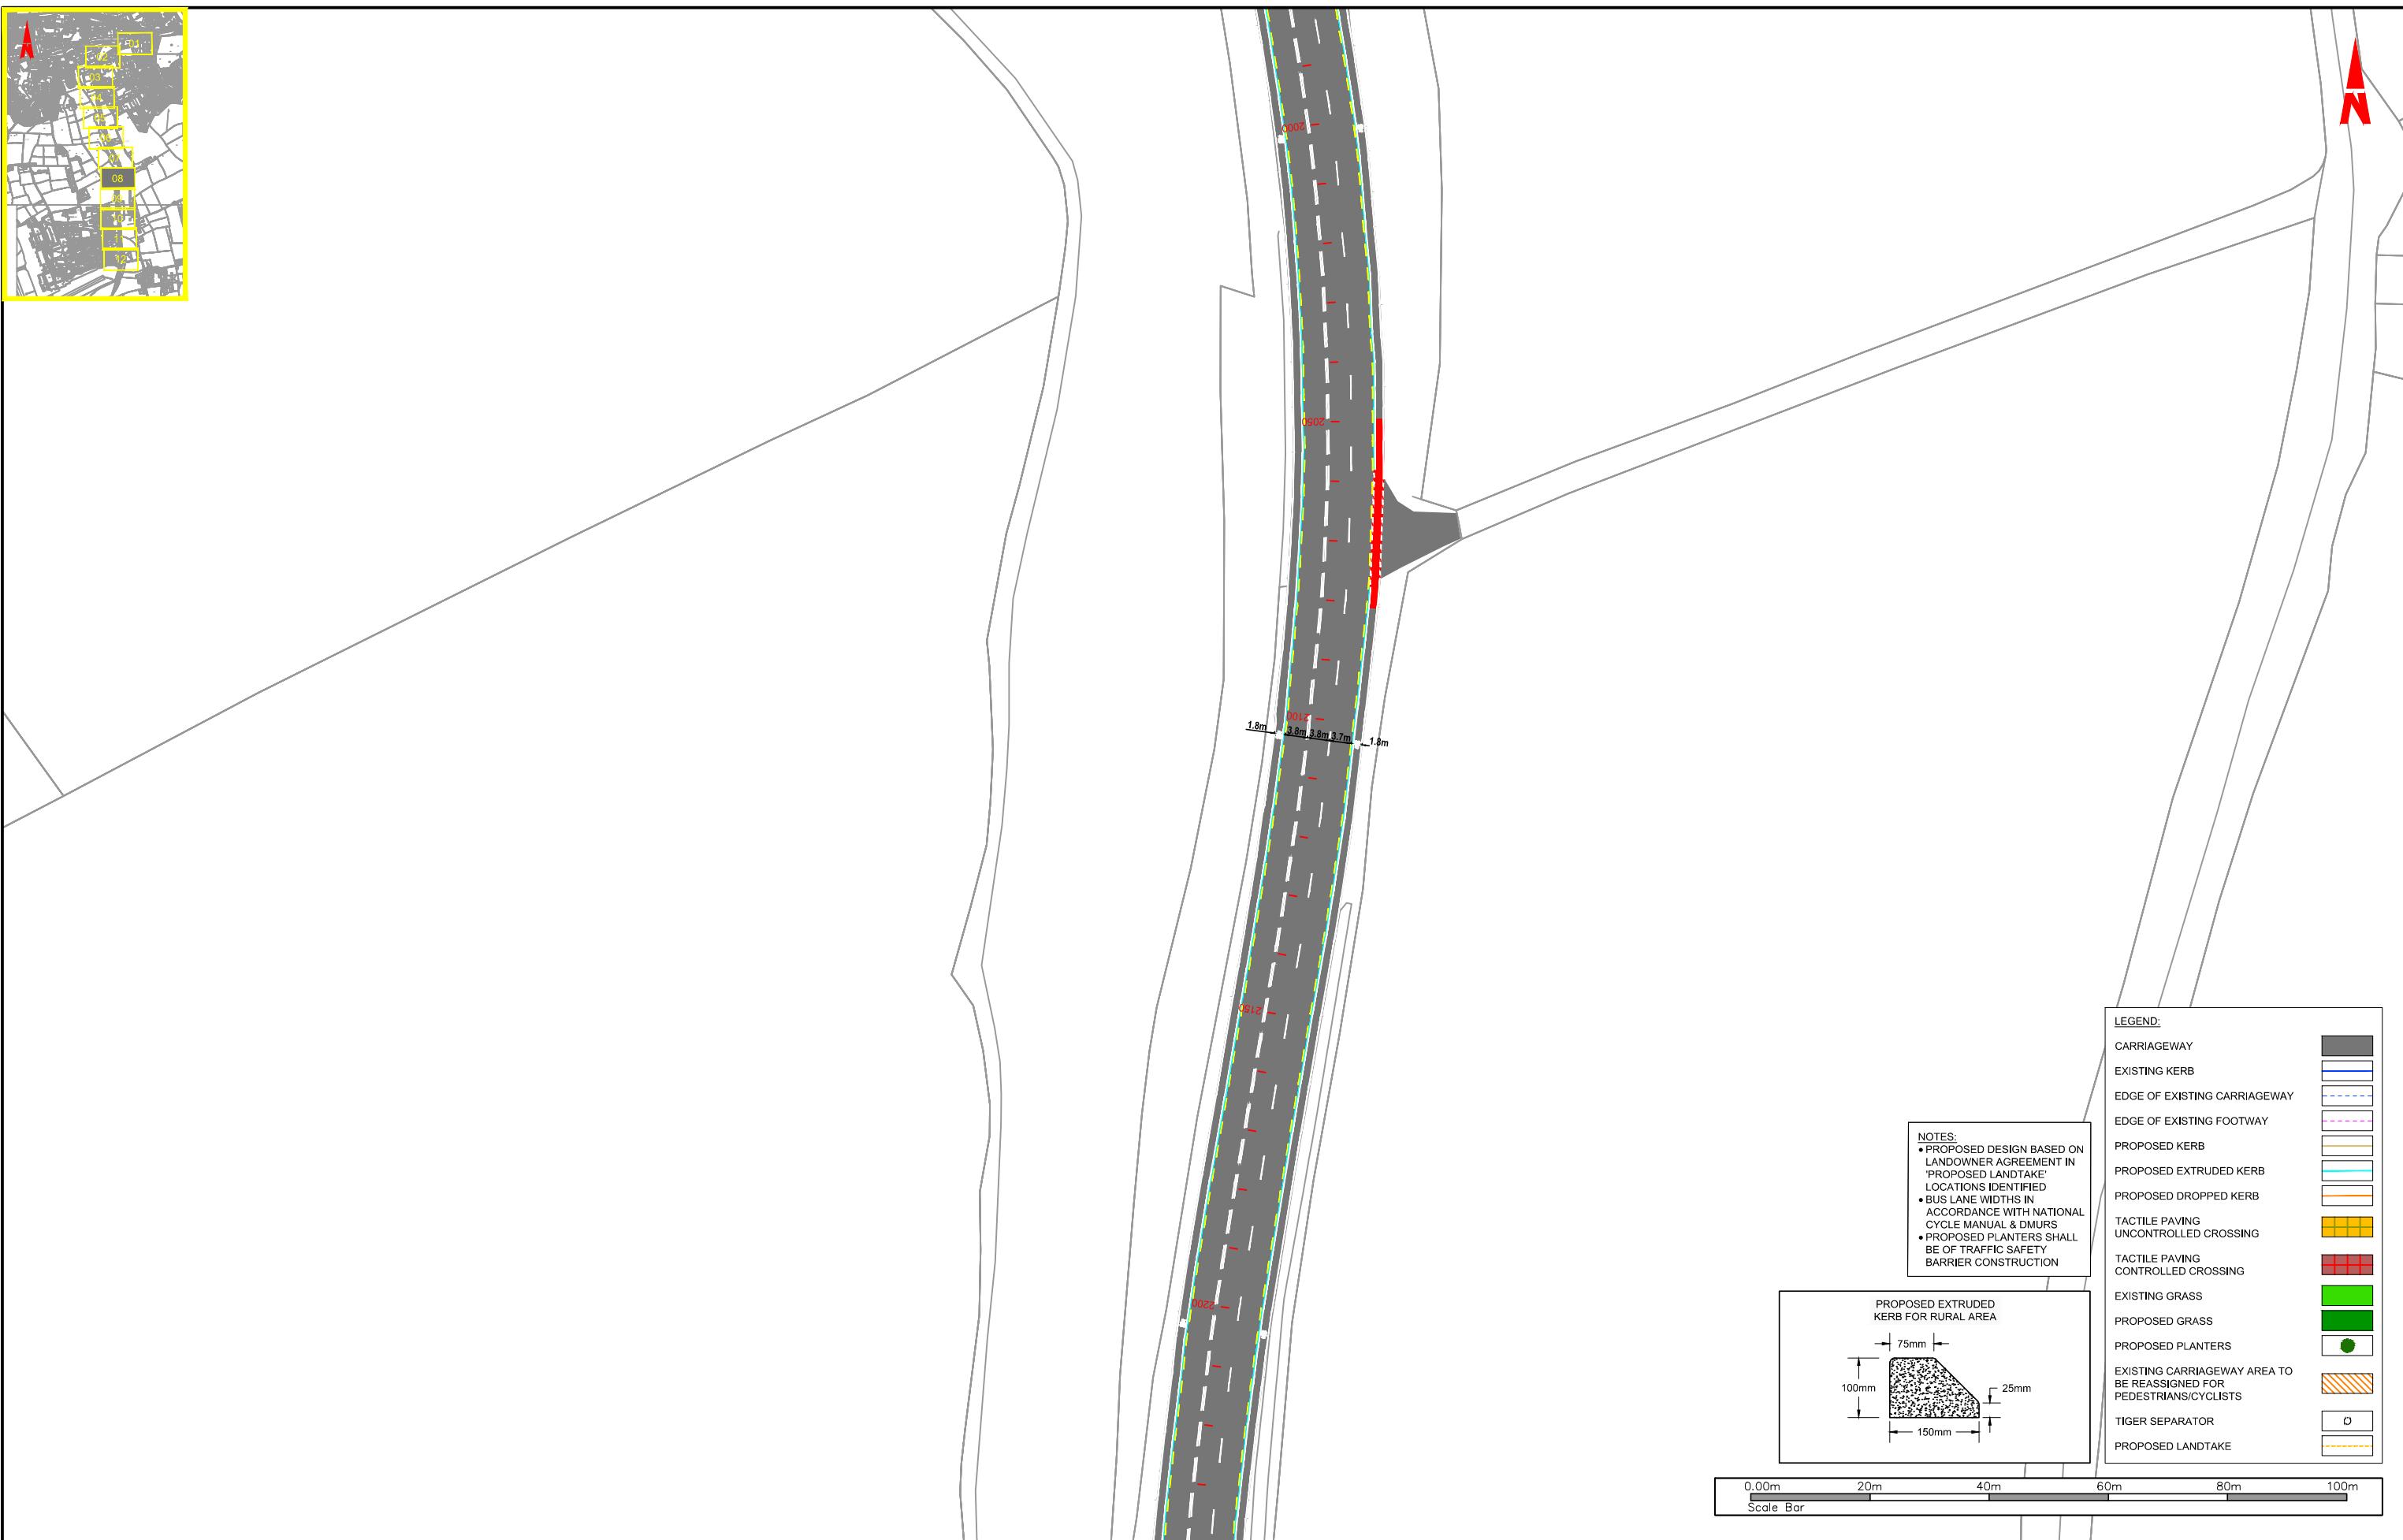

General Notes

- (i) Hard copies, dwf and pdf will form a controlled issue of the drawing. All other formats (dwg etc.) are deemed to be an uncontrolled issue and any work carried out based on these files is at the recipients own risk. RPS will not accept any responsibility for any errors from the use of these files, either by human error by the recipient, listing of the un-dimensioned measurements, compatibility with the recipients software, and any errors arising when these files are used to aid the recipients drawing production, or setting out on site.
- (ii) DO NOT SCALE, use figured dimensions only.
- (iii) This drawing is the property of RPS, it is a project confidential classified document. It must not be copied used or its contents divulged without prior written consent. The needs and expectations of client and RPS must be considered when working with this drawing.
- (iv) Information including topographical survey, geotechnical investigation and utility detail used in the design have been provided by others.
- (v) All Levels refer to Ordnance Survey Datum, Malin Head.

P01	19.05.22	NG PB	S38 APPLICATION	MC
Rev	Date	Dim Chk	Amendment / Issue	App



T +353 21 4665900
W www.rpsgroup.com/ireland
E ireland@rpsgroup.com

Scale
1:500 @ A1
1:1000 @ A3

Created on
MAY 2022

Sheets
08 of 12

Project
N27 KINSALE ROAD (AIRPORT HILL)
FOOTPATH & CYCLEWAY SCHEME

Title
GENERAL ARRANGEMENT

File Identifier
MGT0841-RPS-00-XX-DR-C-GA1006

Drawing No.
GA1006-08

Status
S3

Rev
P01



Client


Comhairle Cathrach Chorai
Cork City Council


Údarás
Náisiúnta lompair
National Transport Authority


We are Cork.

General Notes

(i) Hard copies, dwf and pdf will form a controlled issue of the drawing. All other formats (dwg etc.) are deemed to be an uncontrolled issue and any work carried out based on these files is at the recipients own risk. RPS will not accept any responsibility for any errors from the use of these files, either by human error by the recipient, listing of the un-dimensioned measurements, compatibility with the recipients software, and any errors arising when these files are used to aid the recipients drawing production, or setting out on site.

(ii) DO NOT SCALE, use figured dimensions only.

(iii) This drawing is the property of RPS, it is a project confidential classified document. It must not be copied used or its contents divulged without prior written consent. The needs and expectations of client and RPS must be considered when working with this drawing.

(iv) Information including topographical survey, geotechnical investigation and utility detail used in the design have been provided by others.

(v) All Levels refer to Ordnance Survey Datum, Malin Head.

P01	19.05.22	NG PB	S38 APPLICATION	MC
Rev	Date	Dim Chk	Amendment / Issue	App

rps
MAKING
COMPLEX
EASY

Innismore,

Ballincollig,

Co. Cork, Ireland

T +353 21 4665900

W www.rpsgroup.com/ireland

E ireland@rpsgroup.com

Scale
1:500 @ A1
1:1000 @ A3

Created on
MAY 2022

Sheets
09 of 12

Project
N27 KINSALE ROAD (AIRPORT HILL)
FOOTPATH & CYCLEWAY SCHEME


Title
GENERAL ARRANGEMENT

File Identifier
MGT0841-RPS-00-XX-DR-C-GA1006


Drawing No.
GA1006-09

Status
S3

Rev
P01

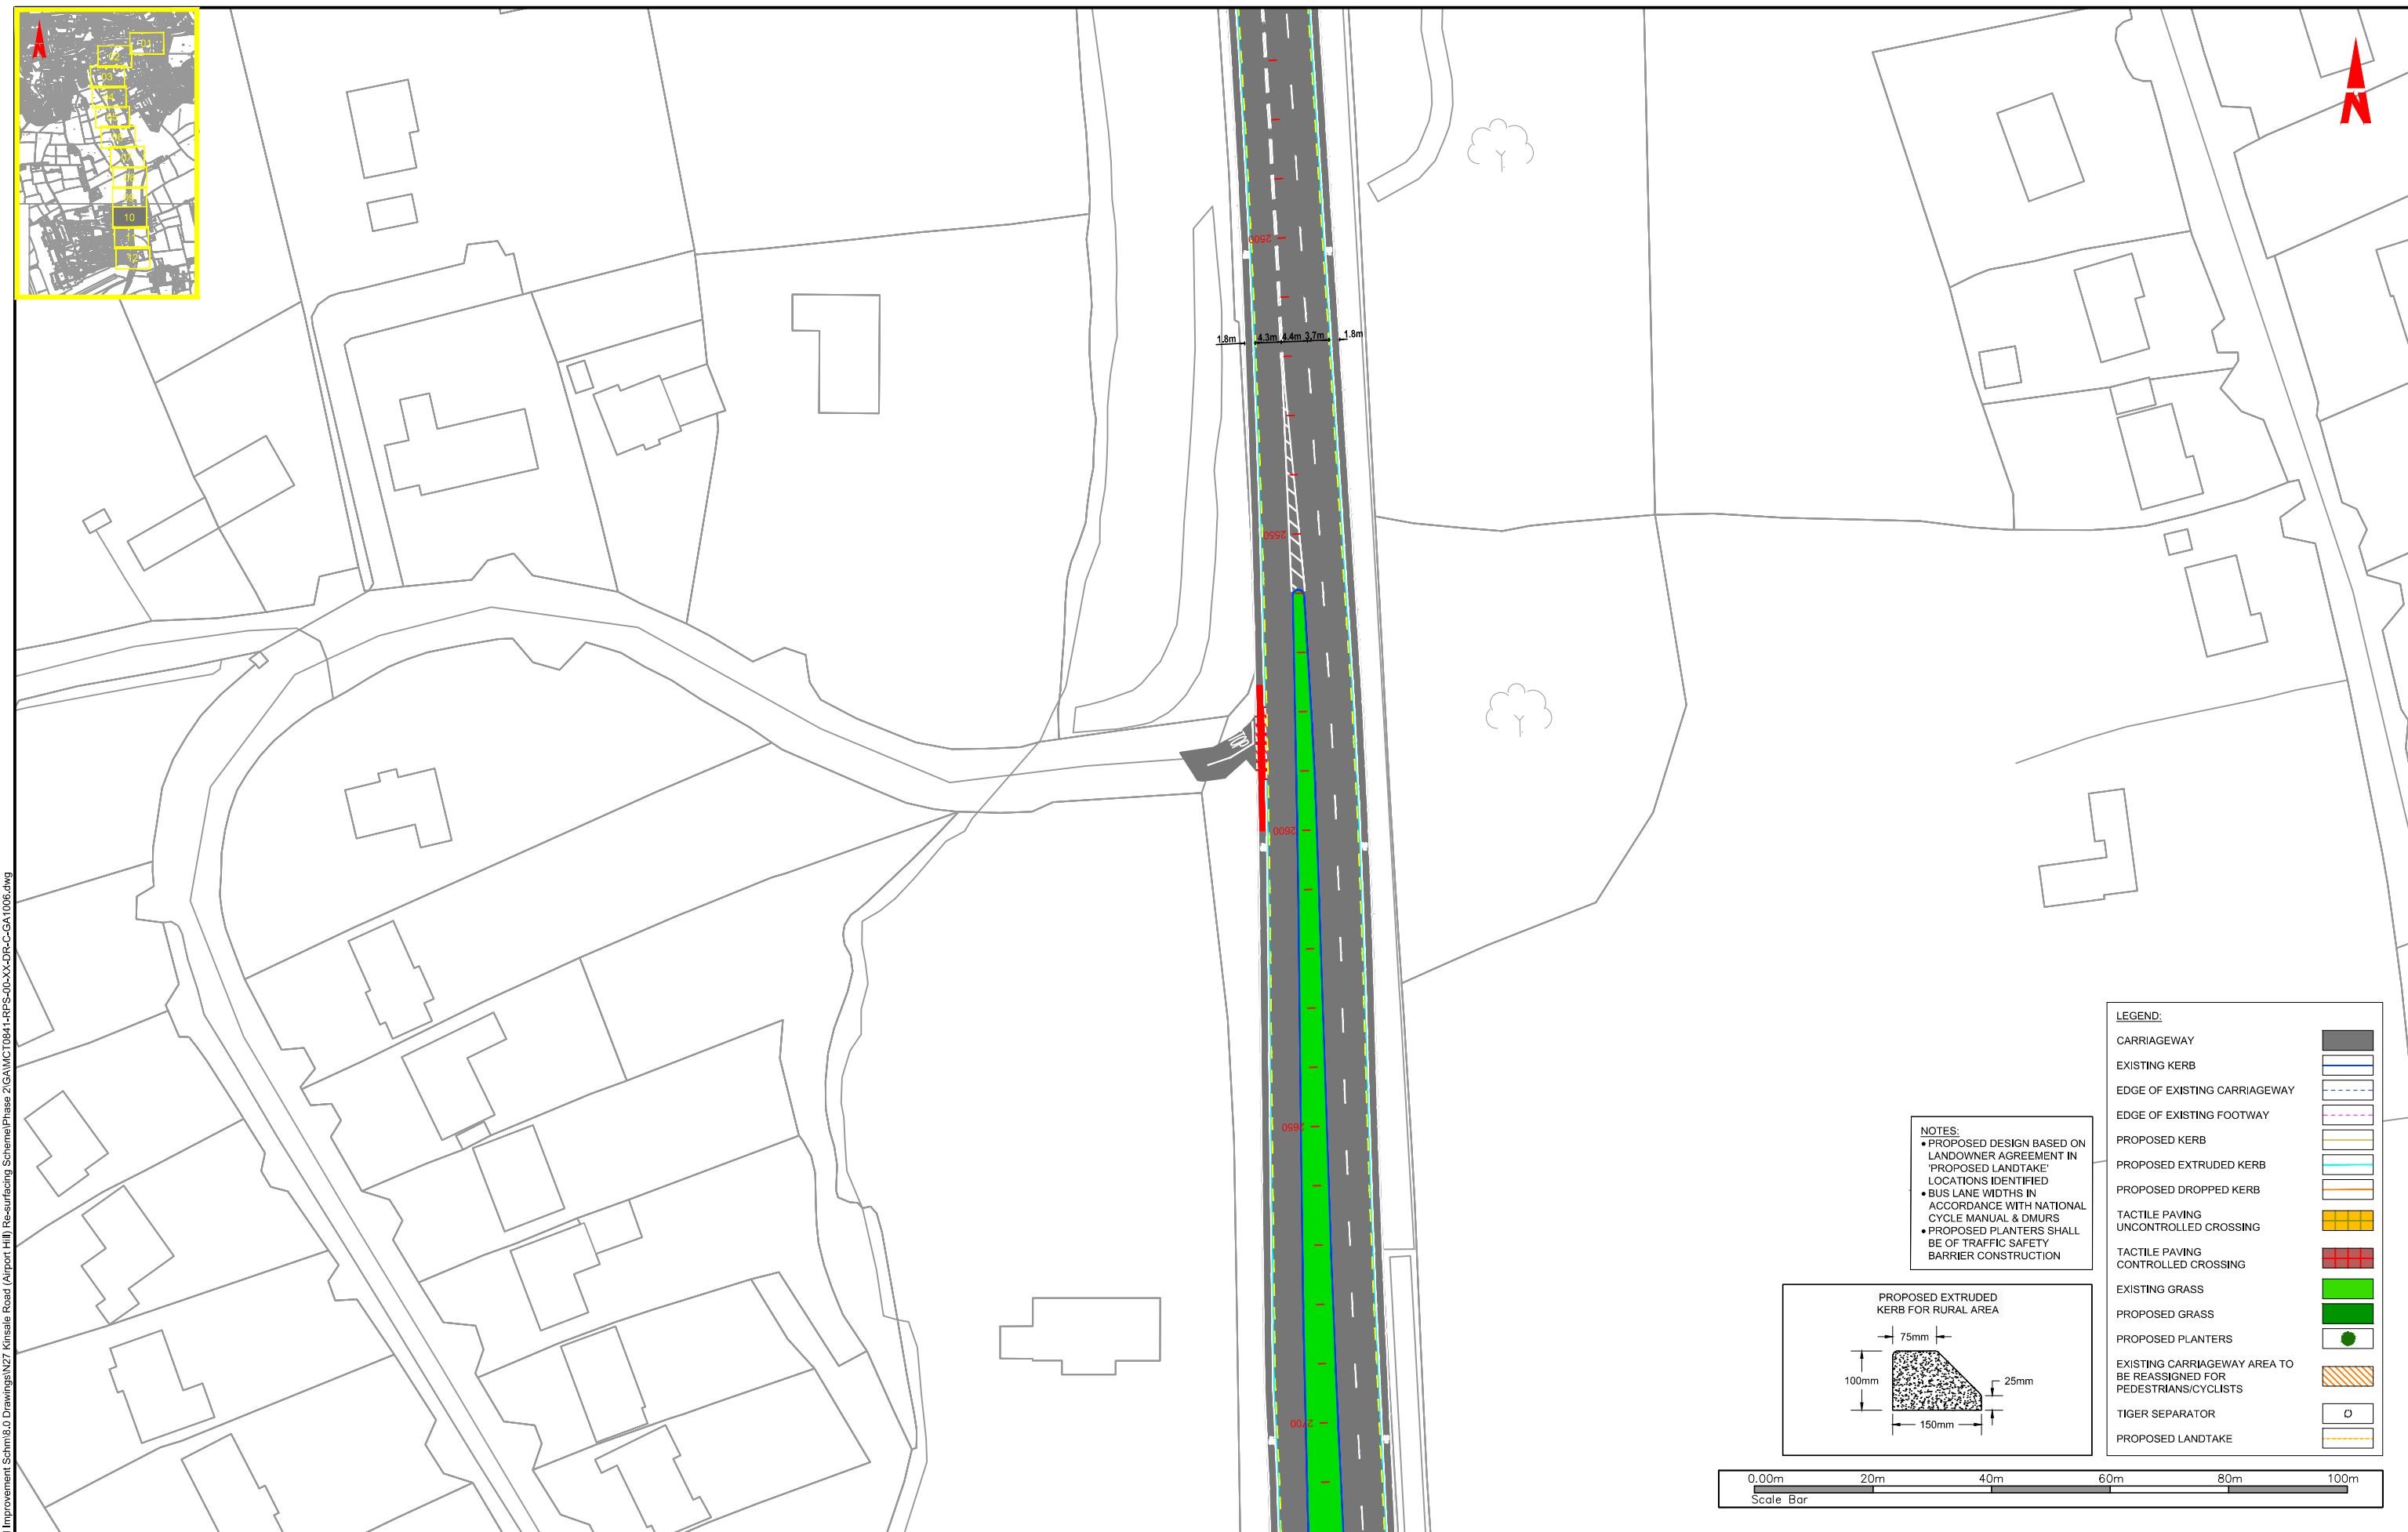

Client	Údarás Náisiúnta Iompair National Transport Authority	We are Cork.	General Notes	Project
Comhairle Cathrach Chorcaí Cork City Council			<p>(i) Hard copies, dwf and pdf will form a controlled issue of the drawing. All other formats (dwg etc.) are deemed to be an uncontrolled issue and any work carried out based on these files is at the recipients own risk. RPS will not accept any responsibility for any errors from the use of these files, either by human error by the recipient, listing of the un-dimensioned measurements, compatibility with the recipients software, and any errors arising when these files are used to aid the recipients drawing production, or setting out on site.</p> <p>(ii) DO NOT SCALE, use figured dimensions only.</p> <p>(iii) This drawing is the property of RPS, it is a project confidential classified document. It must not be copied used or its contents divulged without prior written consent. The needs and expectations of client and RPS must be considered when working with this drawing.</p> <p>(iv) Information including topographical survey, geotechnical investigation and utility detail used in the design have been provided by others.</p> <p>(v) All Levels refer to Ordnance Survey Datum, Malin Head.</p>	N27 KINSALE ROAD (AIRPORT HILL) FOOTPATH & CYCLEWAY SCHEME
			<p>P01 19.05.22</p> <p>NG PB</p> <p>S38 APPLICATION</p> <p>MC</p>	Scale 1:500 @ A1 1:1000 @ A3
				Created on MAY 2022
				Sheets 10 of 12
			<p>rps MAKING COMPLEX EASY</p> <p>Innishmore, Ballincollig, Co. Cork, Ireland</p> <p>T +353 21 4665900 W www.rpsgroup.com/ireland E ireland@rpsgroup.com</p>	File Identifier MGT0841-RPS-00-XX-DR-C-GA1006
			Rev Date Dm Chk Amendment / Issue App Model File Identifier	Drawing No. GA1006-10
				Status S3
				Rev P01

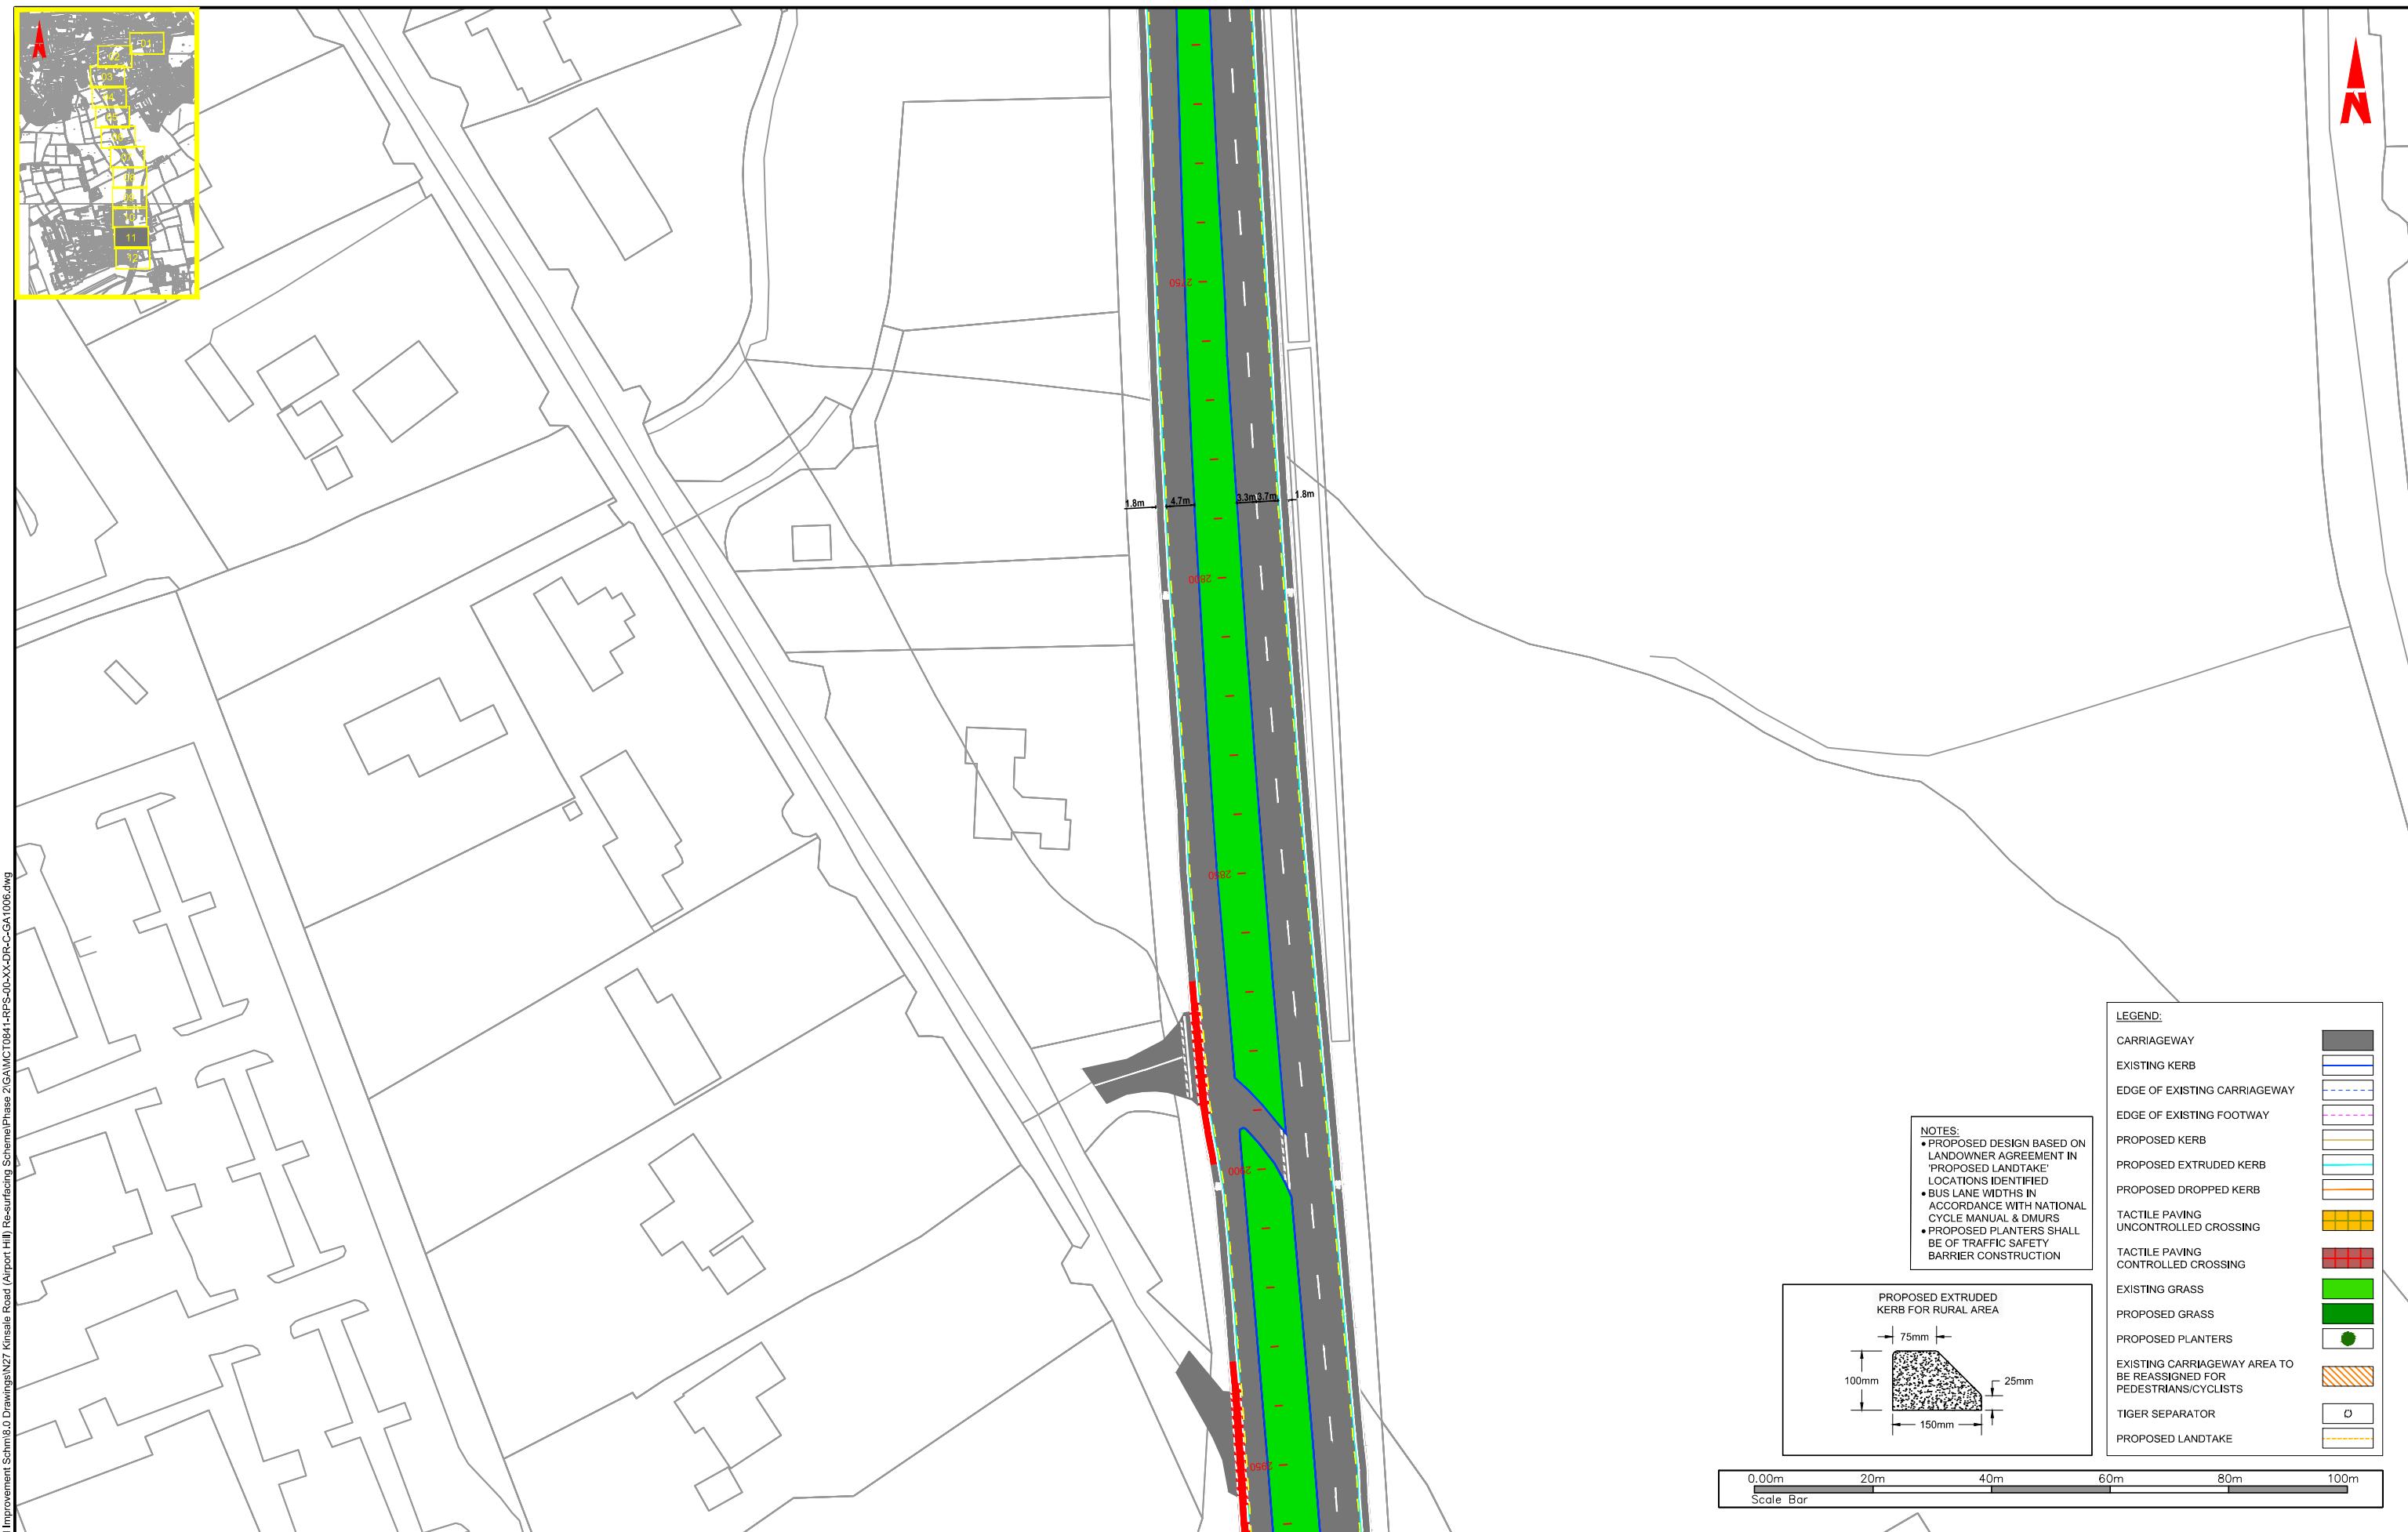

General Notes

(i) Hard copies, dwf and pdf will form a controlled issue of the drawing. All other formats (dwg etc.) are deemed to be an uncontrolled issue and any work carried out based on these files is at the recipients own risk. RPS will not accept any responsibility for any errors from the use of these files, either by human error by the recipient, listing of the un-dimensioned measurements, compatibility with the recipients software, and any errors arising when these files are used to aid the recipients drawing production, or setting out on site.

(ii) DO NOT SCALE, use figured dimensions only.

(iii) This drawing is the property of RPS, it is a project confidential classified document. It must not be copied used or its contents divulged without prior written consent. The needs and expectations of client and RPS must be considered when working with this drawing.

(iv) Information including topographical survey, geotechnical investigation and utility detail used in the design have been provided by others.

(v) All Levels refer to Ordnance Survey Datum, Malin Head.

P01	19.05.22	NG PB	S38 APPLICATION	MC
Rev	Date	Dim Chk	Amendment / Issue	App

