





Appendix A Scheme Drawings

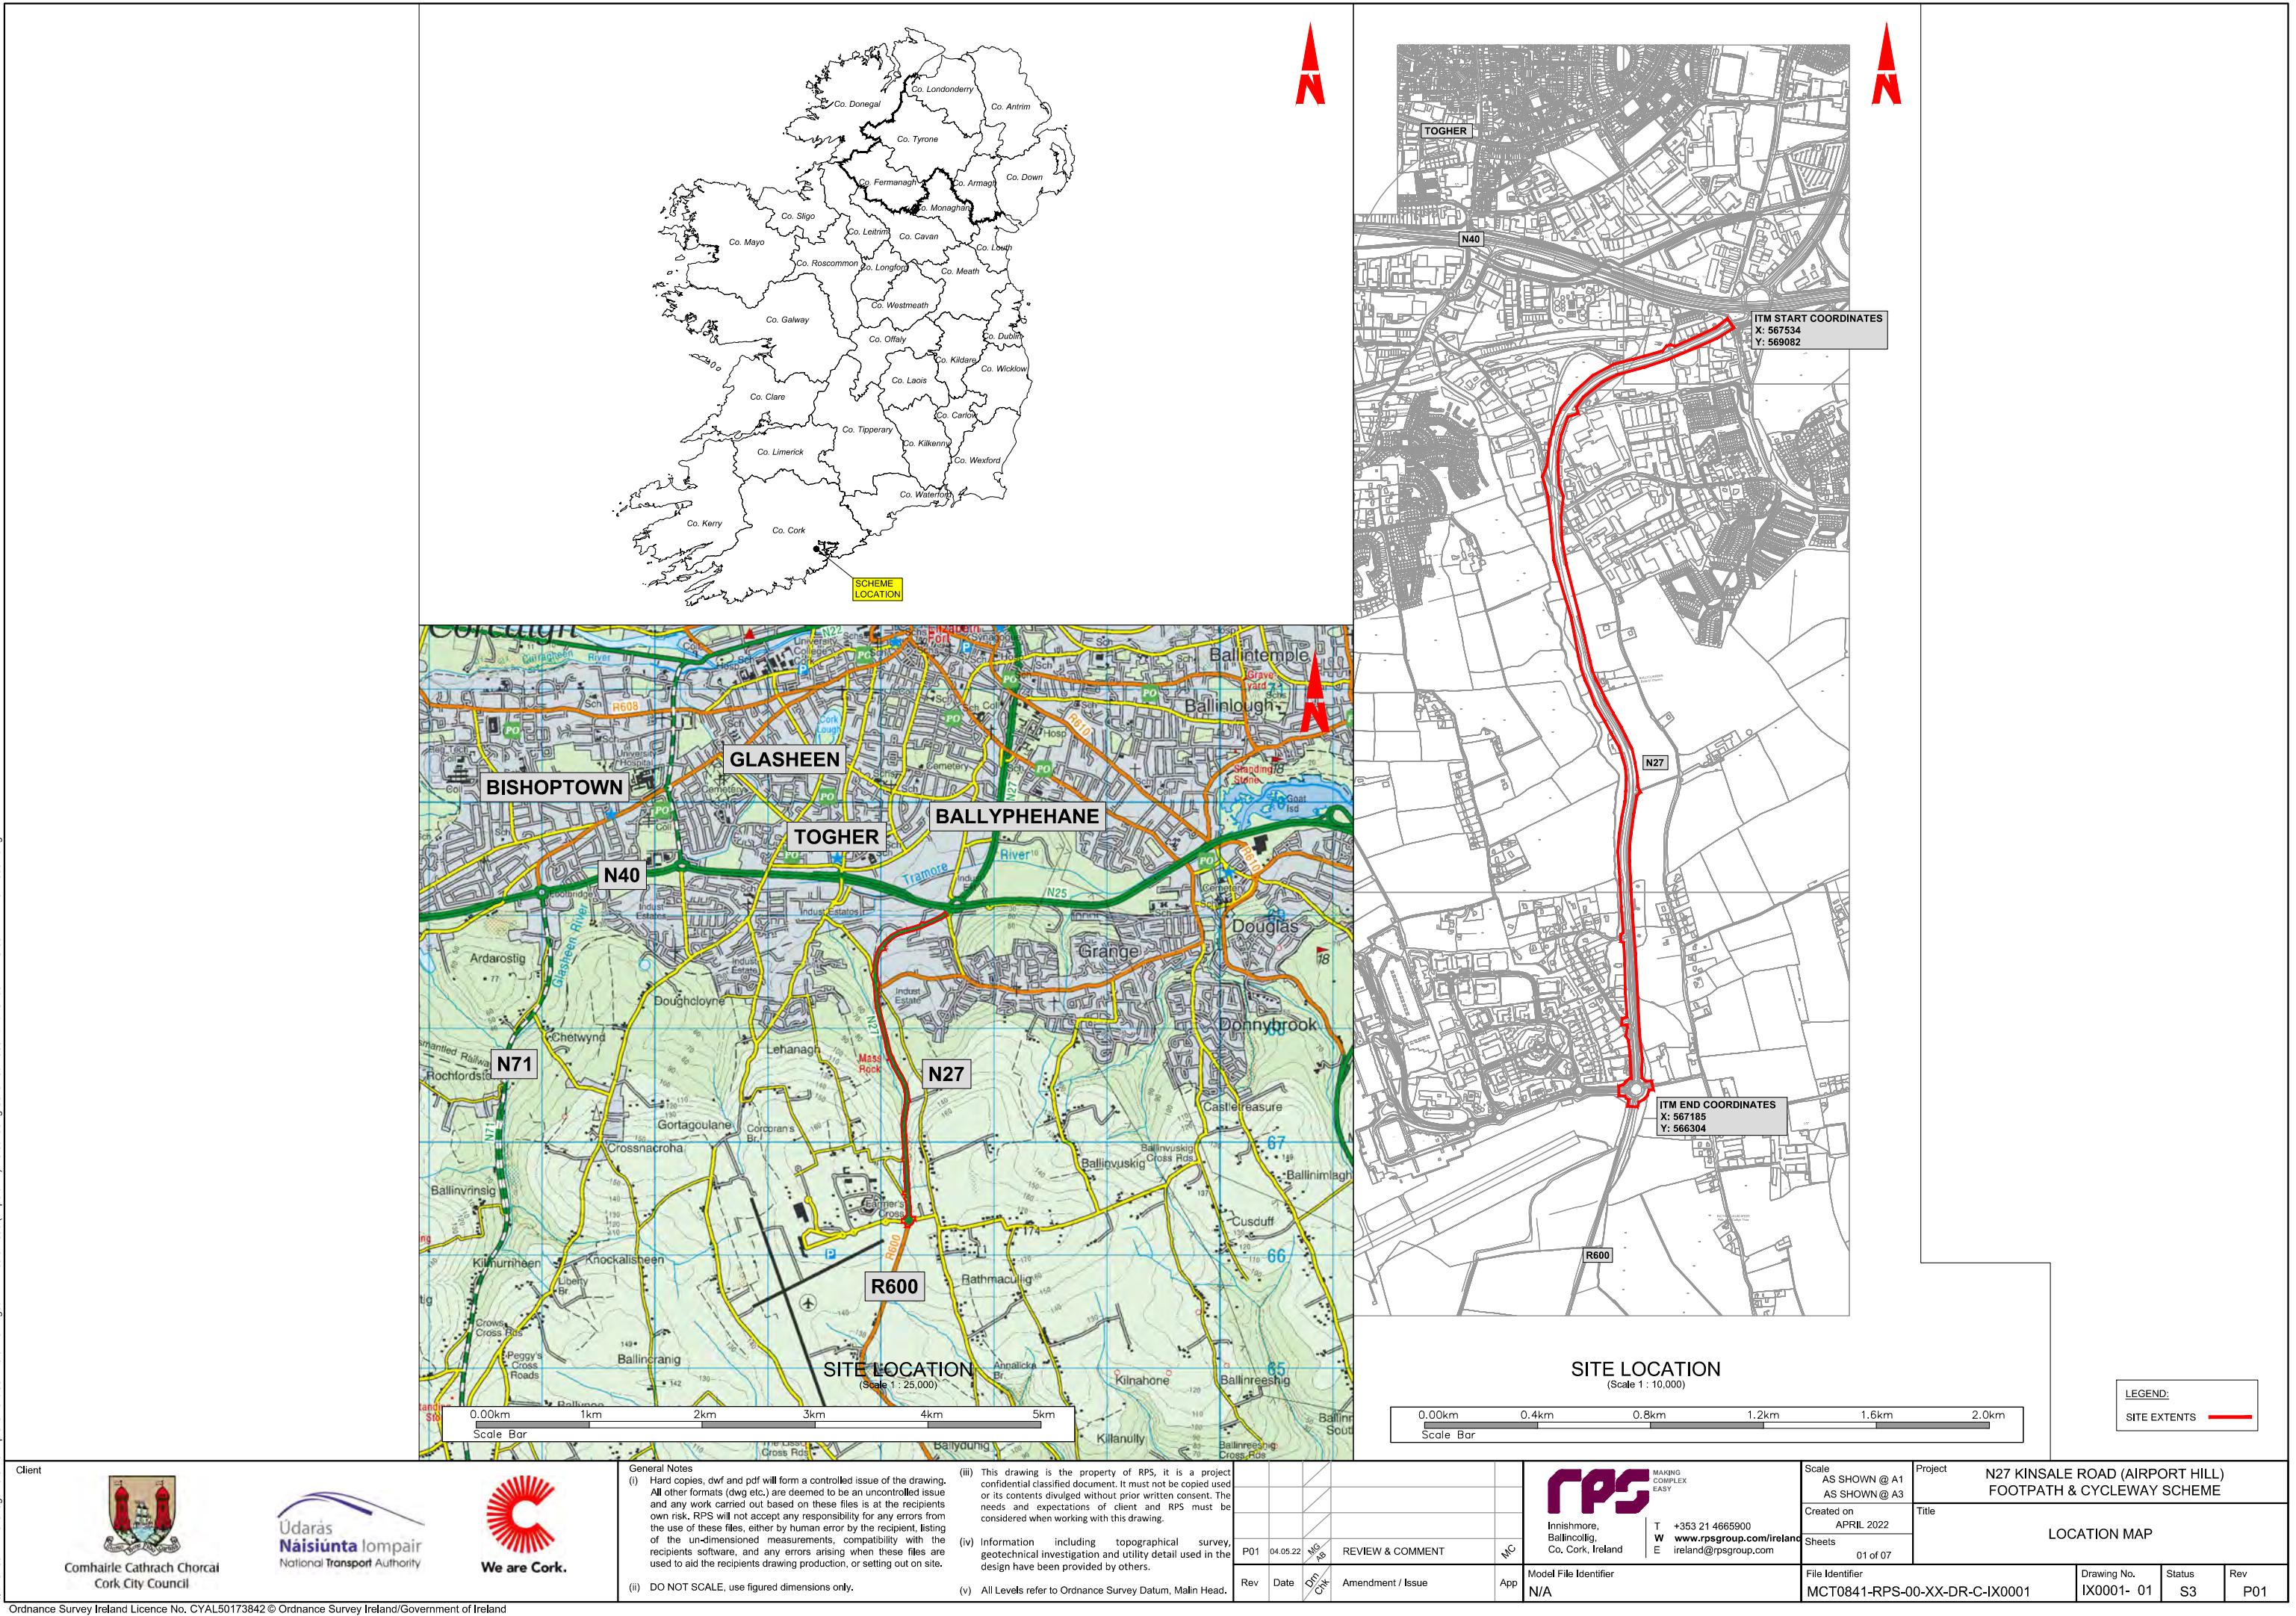

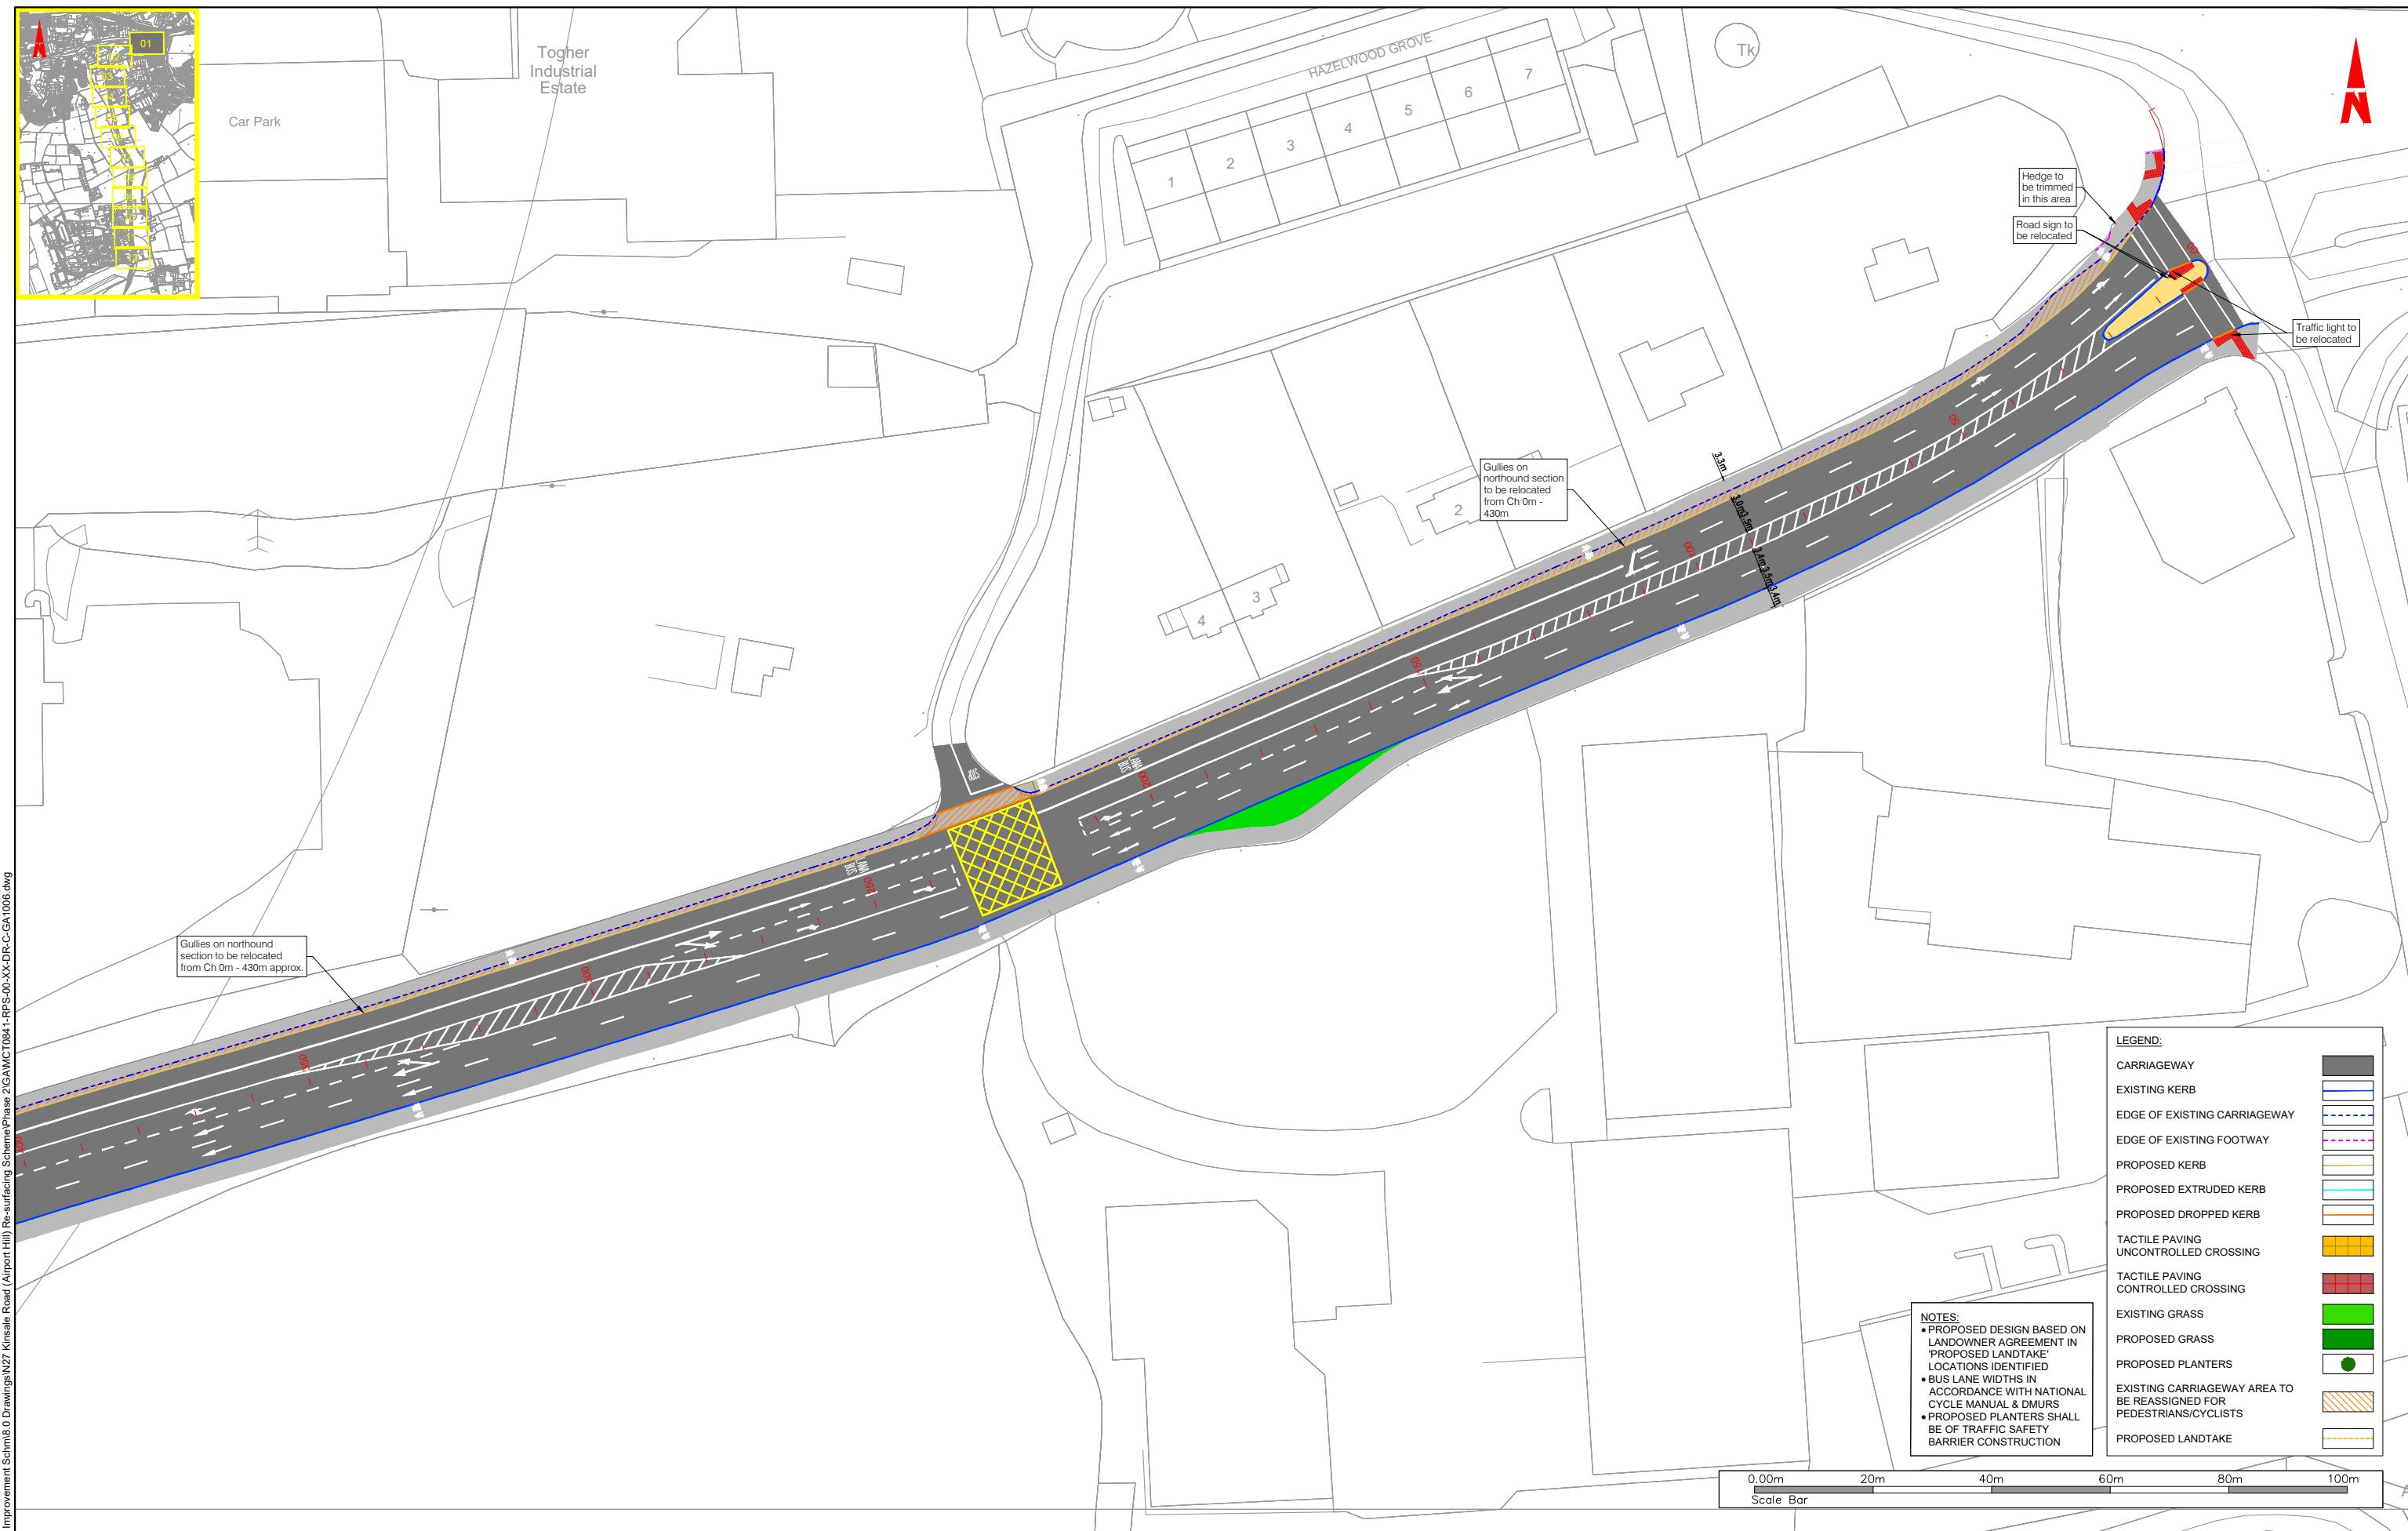


Client  Comhairle Cathrach Chorcaí Cork City Council	 Údarás Náisiúnta lompair National Transport Authority	 We are Cork.	General Notes (i) Hard copies, dwf and pdf will form a controlled issue of the drawing. All other formats (dwg etc.) are deemed to be an uncontrolled issue and any work carried out based on these files is at the recipients own risk. RPS will not accept any responsibility for any errors from the use of these files, either by human error by the recipient, listing of the un-dimensioned measurements, compatibility with the recipients software, and any errors arising when these files are used to aid the recipients drawing production, or setting out on site. (ii) DO NOT SCALE, use figured dimensions only. (v) All Levels refer to Ordnance Survey Datum, Malin Head.	(iii) This drawing is the property of RPS, it is a project confidential classified document. It must not be copied used or its contents divulged without prior written consent. The needs and expectations of client and RPS must be considered when working with this drawing.				Scale 1:500 @ A1 1:1000 @ A3 Project N27 KINSALE ROAD (AIRPORT HILL) FOOTPATH & CYCLEWAY SCHEME  MAKING COMPLEX EASY Innishmore, Ballincollig, Co. Cork, Ireland T +353 21 4665900 W www.rpsgroup.com/ireland E ireland@rpsgroup.com				
				P03	27.05.22	MG AB	S38 APPLICATION					
				P02	26.05.22	MG AB	S38 APPLICATION					
				P01	19.05.22	MG AB	S38 APPLICATION					
				Rev	Date	Dra Crt	Amendment / Issue	App	Model File Identifier N/A	File Identifier MGT0841-RPS-00-XX-DR-C-GA1006	Drawing No. GA1006-01	Status S4

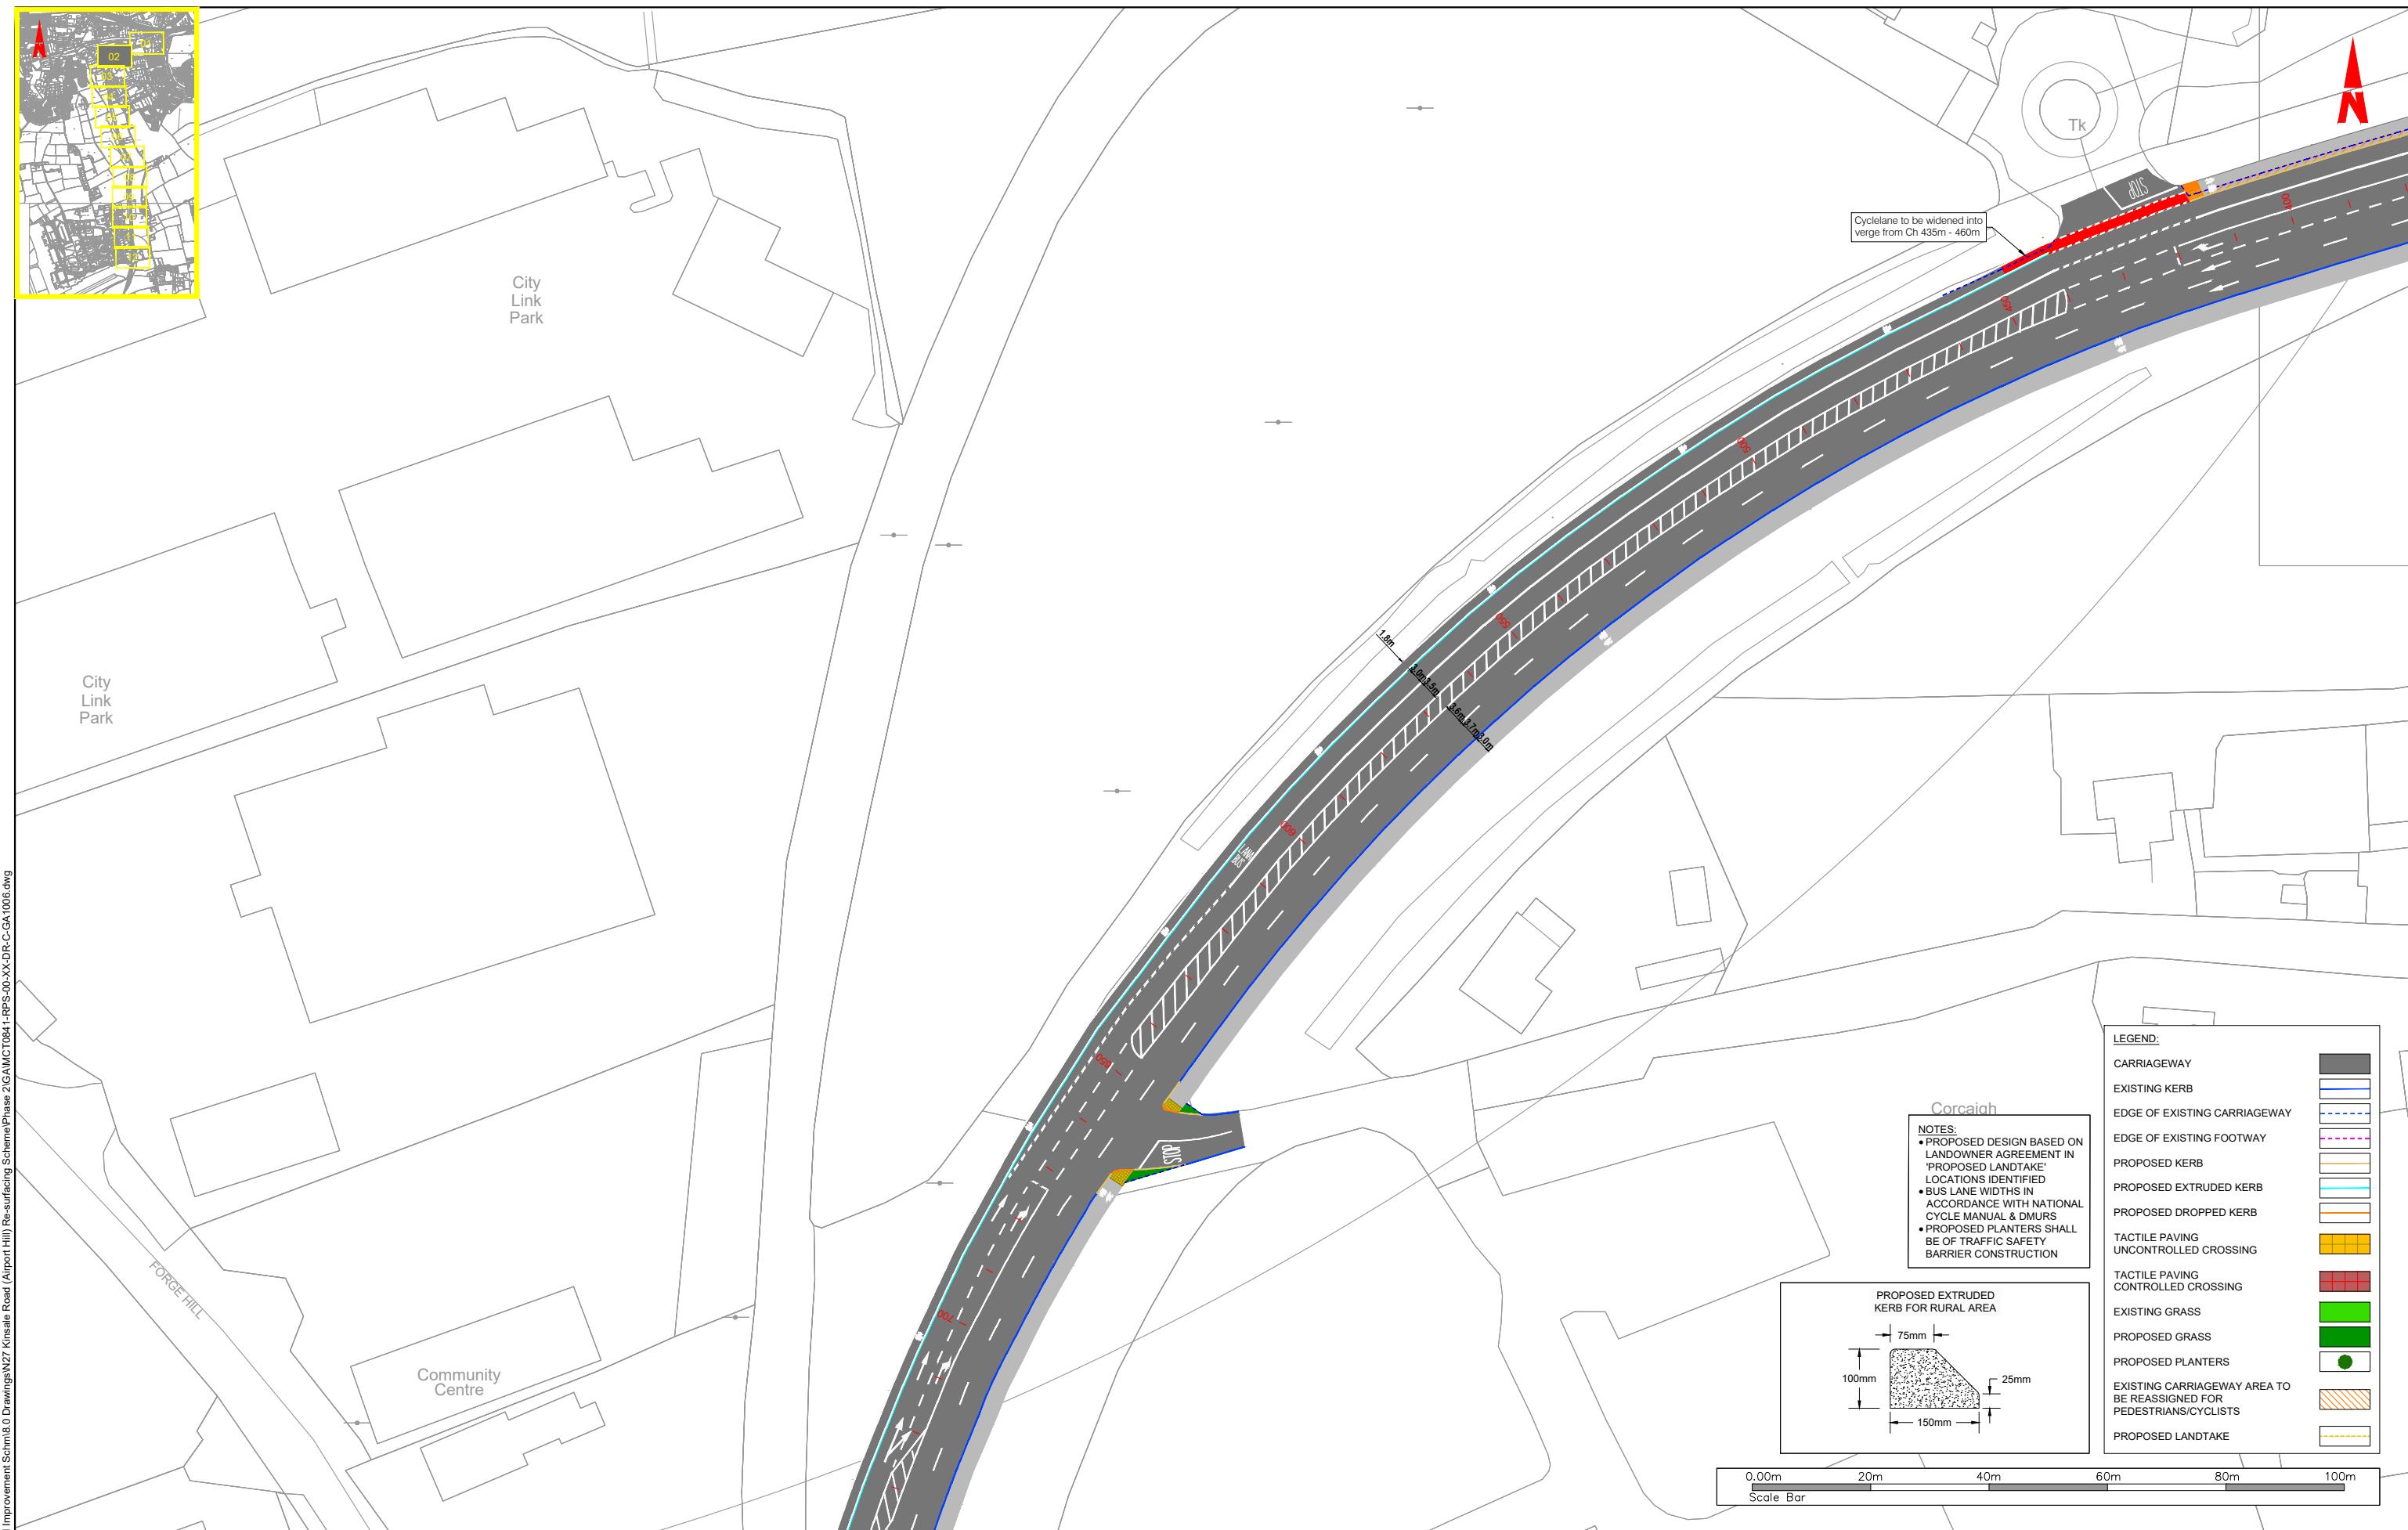

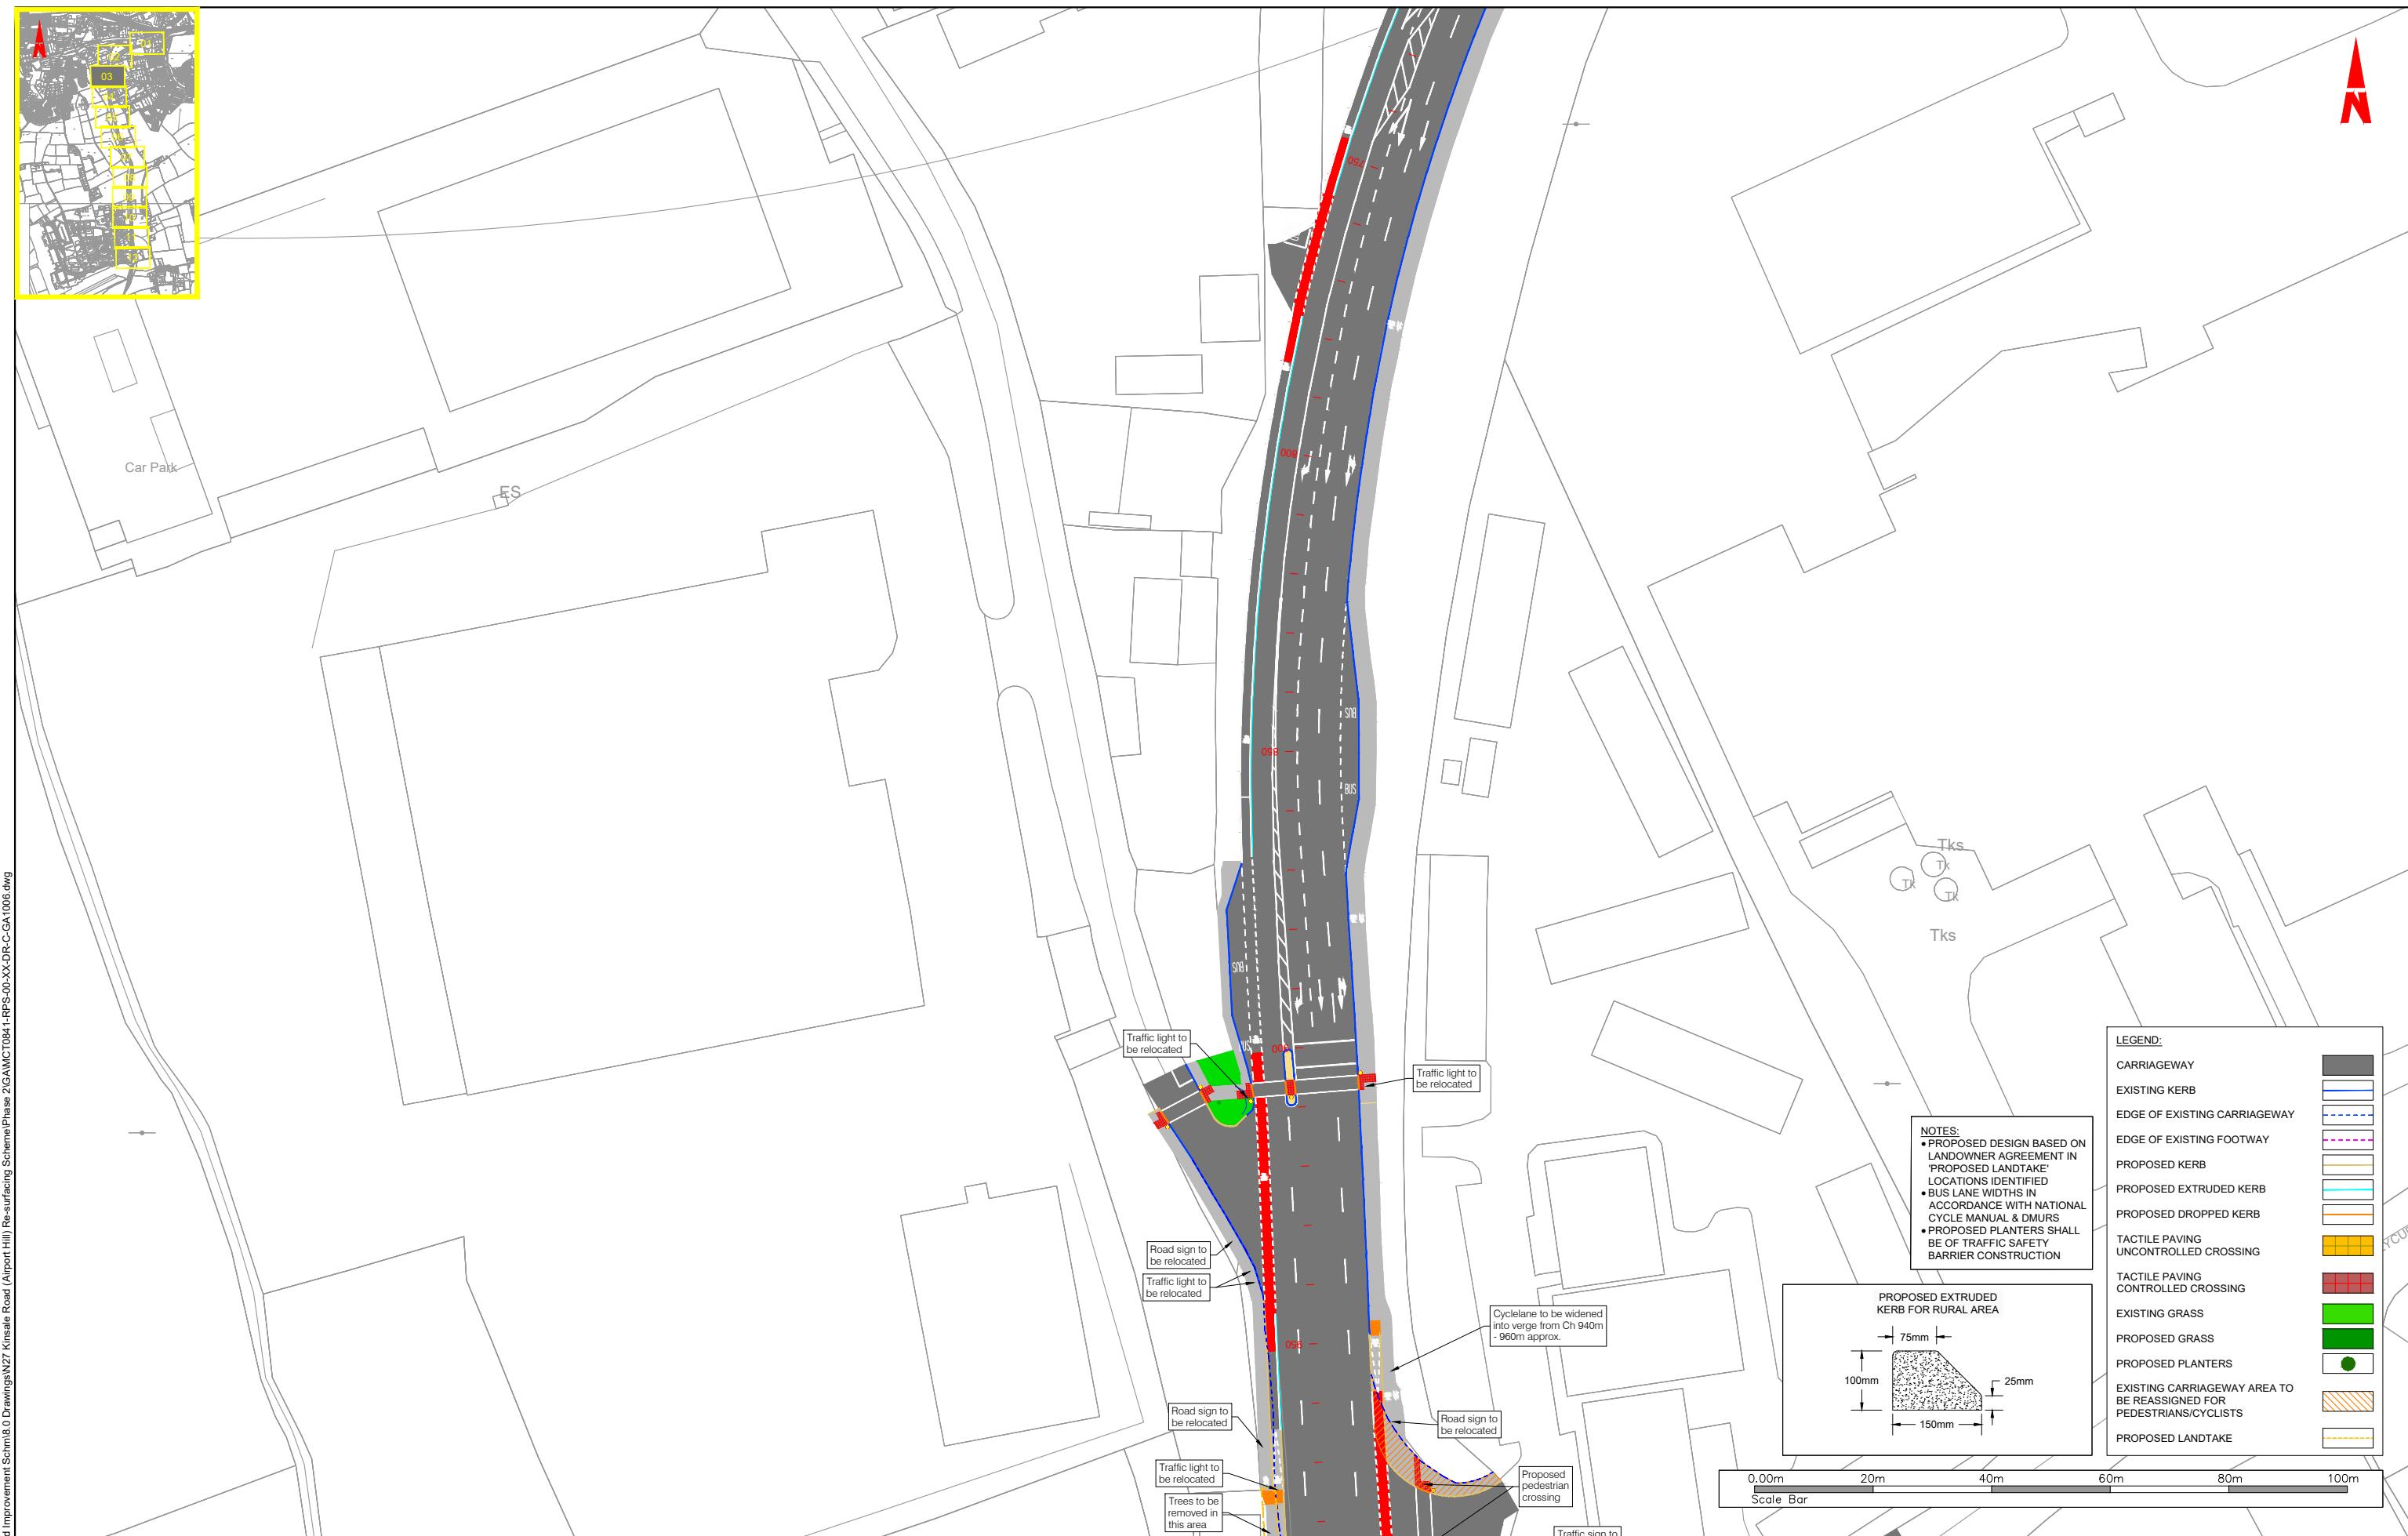

Client	 Comhairle Cathrach Chorai Cork City Council	 Údarás Náisiúnta Iompair National Transport Authority	 We are Cork.	General Notes <ul style="list-style-type: none"> (i) Hard copies, dwf and pdf will form a controlled issue of the drawing. All other formats (dwg etc.) are deemed to be an uncontrolled issue and any work carried out based on these files is at the recipients own risk. RPS will not accept any responsibility for any errors from the use of these files, either by human error by the recipient, listing of the un-dimensioned measurements, compatibility with the recipients software, and any errors arising when these files are used to aid the recipients drawing production, or setting out on site. (ii) DO NOT SCALE, use figured dimensions only. (iii) This drawing is the property of RPS, it is a project confidential classified document. It must not be copied used or its contents divulged without prior written consent. The needs and expectations of client and RPS must be considered when working with this drawing. (iv) Information including topographical survey, geotechnical investigation and utility detail used in the design have been provided by others. (v) All Levels refer to Ordnance Survey Datum, Malin Head. 	<table border="1"> <tr> <td>P03</td><td>27.05.22</td><td>MG AB</td><td>S38 APPLICATION</td><td>MC</td></tr> <tr> <td>P02</td><td>26.05.22</td><td>MG AB</td><td>S38 APPLICATION</td><td>MC</td></tr> <tr> <td>P01</td><td>19.05.22</td><td>MG AB</td><td>S38 APPLICATION</td><td>MC</td></tr> </table>	P03	27.05.22	MG AB	S38 APPLICATION	MC	P02	26.05.22	MG AB	S38 APPLICATION	MC	P01	19.05.22	MG AB	S38 APPLICATION	MC	rps MAKING COMPLEX EASY Innishmore, Ballincollig, Co. Cork, Ireland T +353 21 4665900 W www.rpsgroup.com/ireland E ireland@rpsgroup.com	Scale 1:500 @ A1 1:1000 @ A3 Created on MAY 2022 Sheets 03 of 12	Project N27 KINSALE ROAD (AIRPORT HILL) FOOTPATH & CYCLEWAY SCHEME Title GENERAL ARRANGEMENT File Identifier MGT0841-RPS-00-XX-DR-C-GA1006 Drawing No. GA1006-03 Status S4 Rev P03
P03	27.05.22	MG AB	S38 APPLICATION	MC																			
P02	26.05.22	MG AB	S38 APPLICATION	MC																			
P01	19.05.22	MG AB	S38 APPLICATION	MC																			



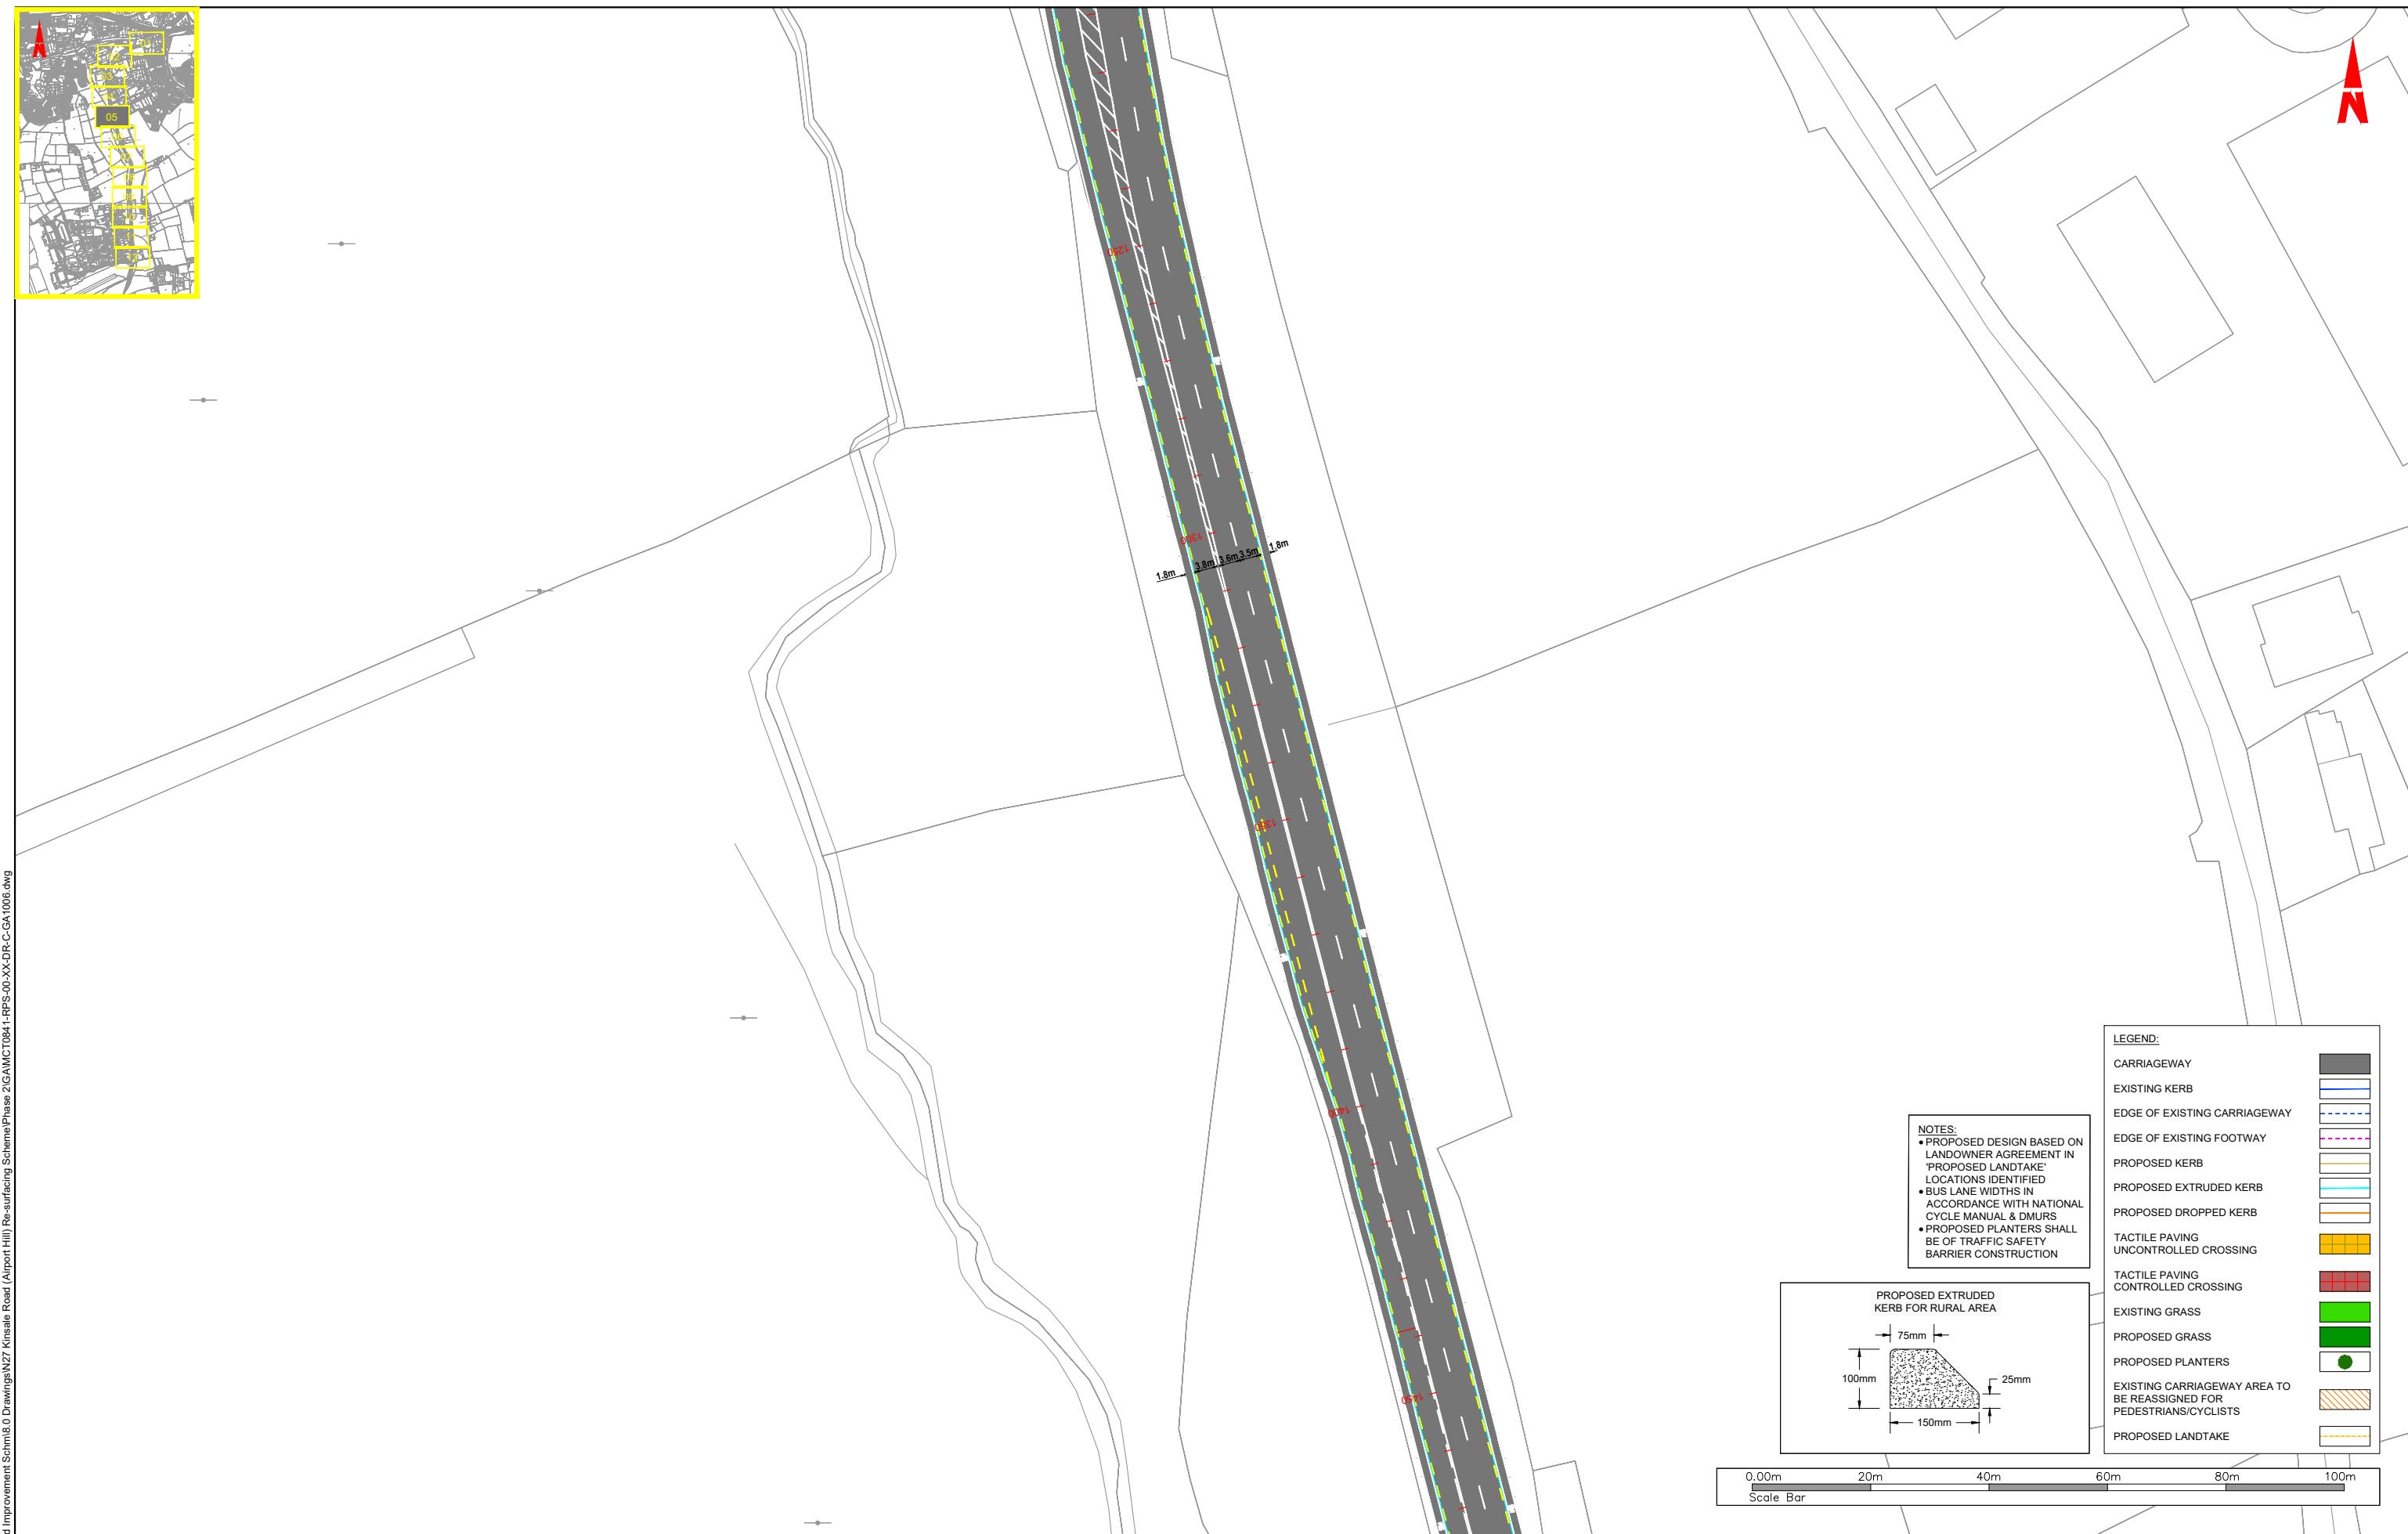

General Notes

(i) Hard copies, dwf and pdf will form a controlled issue of the drawing. All other formats (dwg etc.) are deemed to be an uncontrolled issue and any work carried out based on these files is at the recipients own risk. RPS will not accept any responsibility for any errors from the use of these files, either by human error by the recipient, listing of the un-dimensioned measurements, compatibility with the recipients software, and any errors arising when these files are used to aid the recipients drawing production, or setting out on site.

(ii) DO NOT SCALE, use figured dimensions only.

(iii) This drawing is the property of RPS, it is a project confidential classified document. It must not be copied used or its contents divulged without prior written consent. The needs and expectations of client and RPS must be considered when working with this drawing.

(iv) Information including topographical survey, geotechnical investigation and utility detail used in the design have been provided by others.

(v) All Levels refer to Ordnance Survey Datum, Malin Head.

P03 27.05.22 MG AB S38 APPLICATION MC

P02 26.05.22 MG AB S38 APPLICATION MC

P01 19.05.22 MG AB S38 APPLICATION MC

Rev	Date	DMS Chk	Amendment / Issue	App
				N/A



T +353 21 4665900
W www.rpsgroup.com/ireland
E ireland@rpsgroup.com

Scale 1:500 @ A1
1:1000 @ A3

Created on
MAY 2022

Title
GENERAL ARRANGEMENT

Sheets
05 of 12

Project
N27 KINSALE ROAD (AIRPORT HILL)
FOOTPATH & CYCLEWAY SCHEME

File Identifier
MGT0841-RPS-00-XX-DR-C-GA1006

Drawing No.
GA1006-05

Status
S4

Rev
P03