




Client	 Comhairle Cathrach Chorai	 Údarás Náisiúnta Iompair	 We are Cork.	<p>General Notes</p> <p>(i) Hard copies, dwf and pdf will form a controlled issue of the drawing. All other formats (dwg etc.) are deemed to be an uncontrolled issue and any work carried out based on these files is at the recipients own risk. RPS will not accept any responsibility for any errors from the use of these files, either by human error by the recipient, listing of the un-dimensioned measurements, compatibility with the recipients software, and any errors arising when these files are used to aid the recipients drawing production, or setting out on site.</p> <p>(ii) DO NOT SCALE, use figured dimensions only.</p> <p>(iii) This drawing is the property of RPS, it is a project confidential classified document. It must not be copied used or its contents divulged without prior written consent. The needs and expectations of client and RPS must be considered when working with this drawing.</p> <p>(iv) Information including topographical survey, geotechnical investigation and utility detail used in the design have been provided by others.</p> <p>(v) All Levels refer to Ordnance Survey Datum, Malin Head.</p>	<table border="1"> <tr> <td>P03</td><td>27.05.22</td><td>MG AB</td><td>S38 APPLICATION</td><td>MC</td></tr> <tr> <td>P02</td><td>26.05.22</td><td>MG AB</td><td>S38 APPLICATION</td><td>MC</td></tr> <tr> <td>P01</td><td>19.05.22</td><td>MG AB</td><td>S38 APPLICATION</td><td>MC</td></tr> </table>	P03	27.05.22	MG AB	S38 APPLICATION	MC	P02	26.05.22	MG AB	S38 APPLICATION	MC	P01	19.05.22	MG AB	S38 APPLICATION	MC	 MAKING COMPLEX EASY	Scale 1:500 @ A1 1:1000 @ A3	Project N27 KINSALE ROAD (AIRPORT HILL) FOOTPATH & CYCLEWAY SCHEME
P03	27.05.22	MG AB	S38 APPLICATION	MC																			
P02	26.05.22	MG AB	S38 APPLICATION	MC																			
P01	19.05.22	MG AB	S38 APPLICATION	MC																			
						Created on MAY 2022	Title GENERAL ARRANGEMENT																
						Sheets 06 of 12																	
						Model File Identifier N/A	File Identifier MGT0841-RPS-00-XX-DR-C-GA1006	Drawing No. GA1006-06 Status S4 Rev P03															

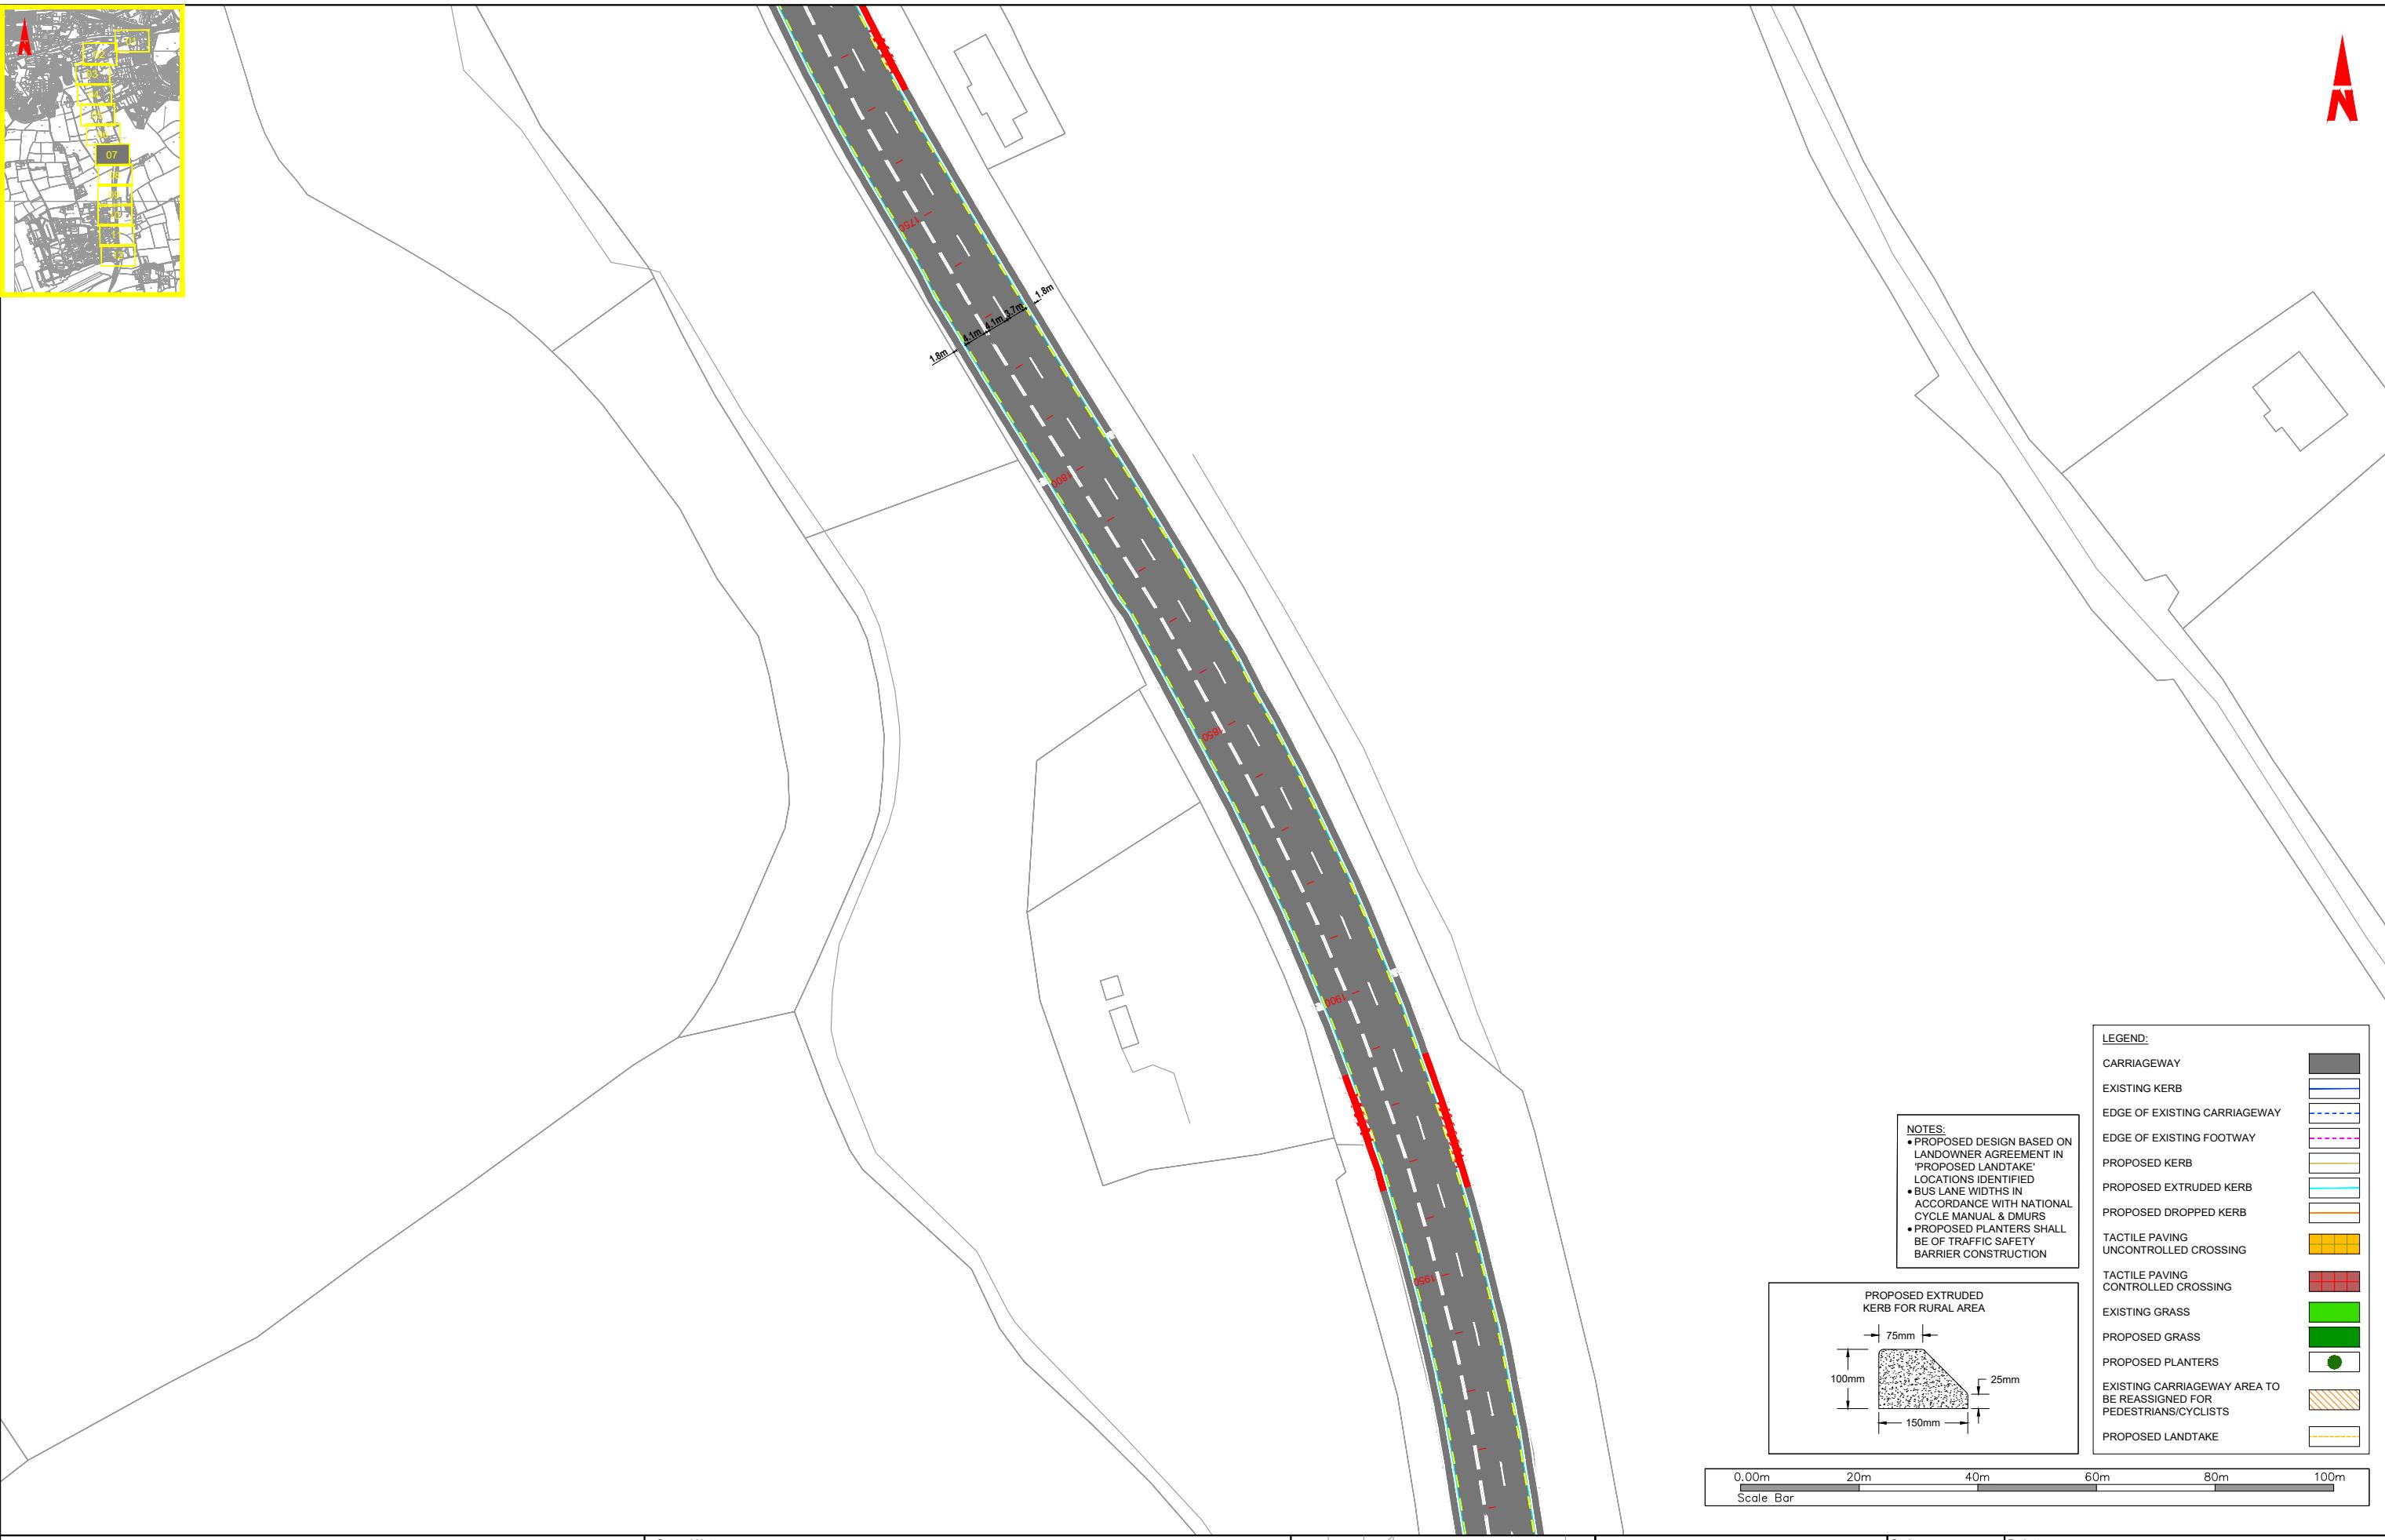

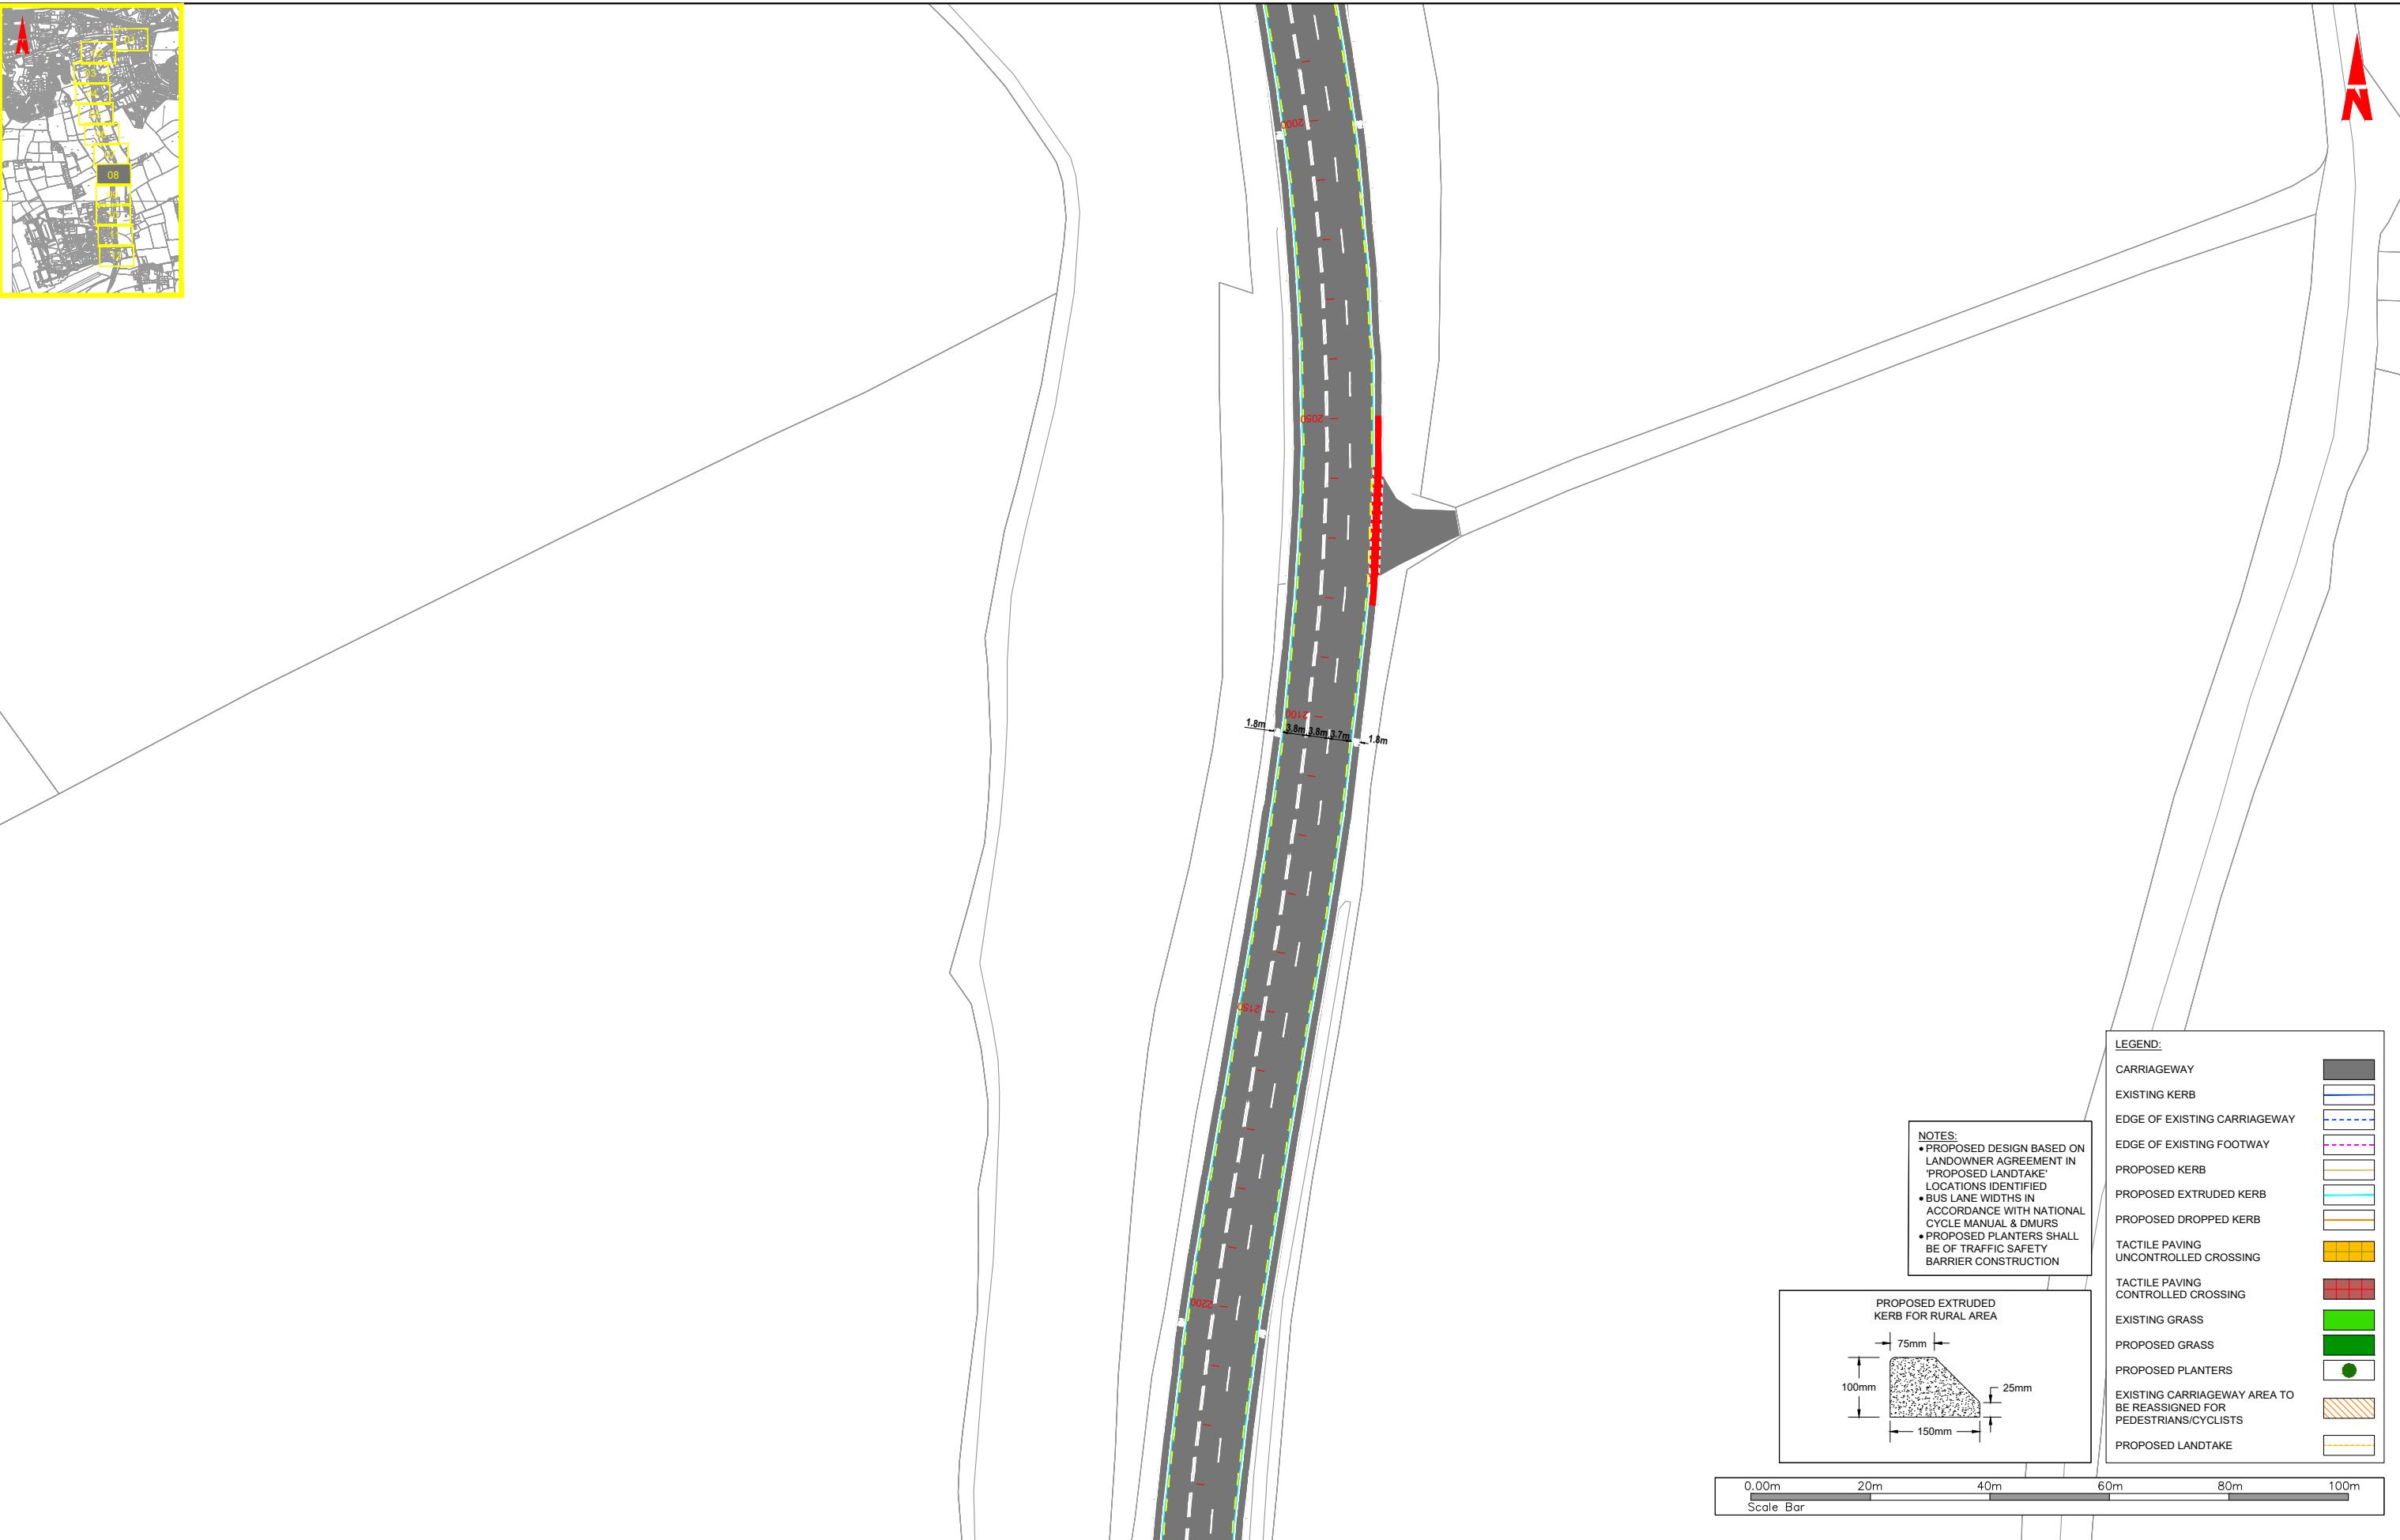

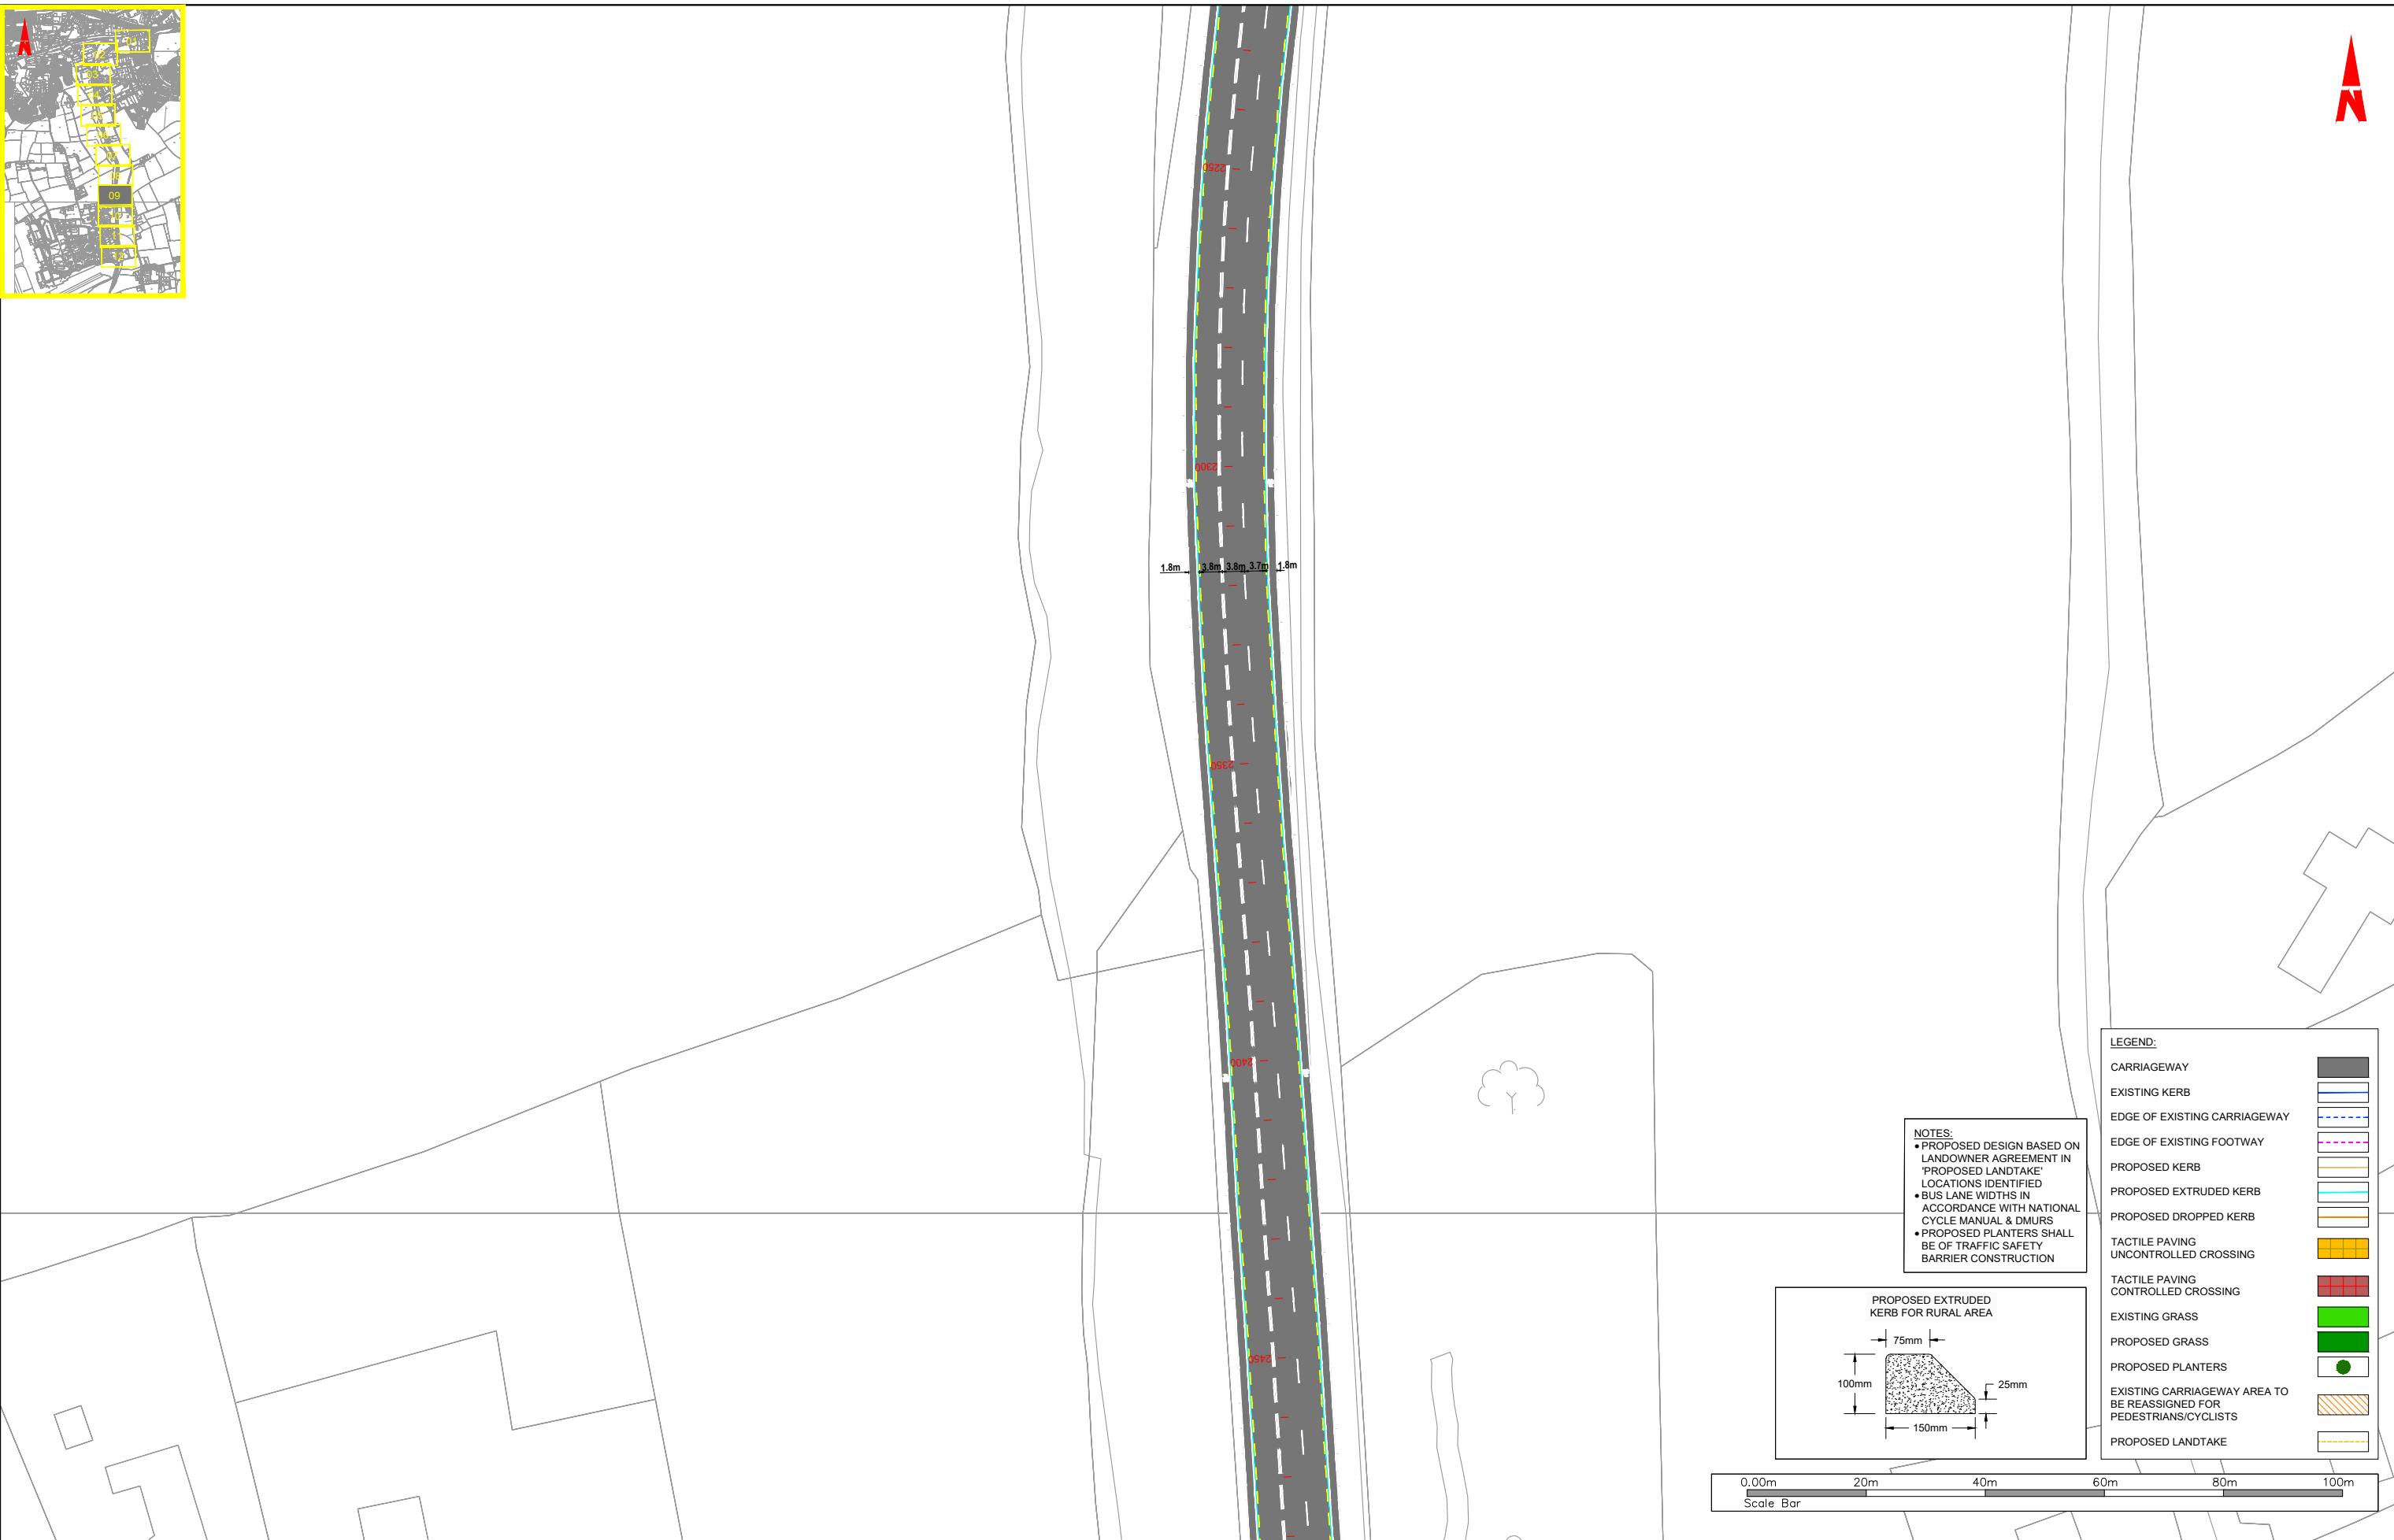

General Notes

(i) Hard copies, dwf and pdf will form a controlled issue of the drawing. All other formats (dwg etc.) are deemed to be an uncontrolled issue and any work carried out based on these files is at the recipients own risk. RPS will not accept any responsibility for any errors from the use of these files, either by human error by the recipient, listing of the un-dimensioned measurements, compatibility with the recipients software, and any errors arising when these files are used to aid the recipients drawing production, or setting out on site.

(ii) DO NOT SCALE, use figured dimensions only.

(iii) This drawing is the property of RPS, it is a project confidential classified document. It must not be copied used or its contents divulged without prior written consent. The needs and expectations of client and RPS must be considered when working with this drawing.

(iv) Information including topographical survey, geotechnical investigation and utility detail used in the design have been provided by others.

(v) All Levels refer to Ordnance Survey Datum, Malin Head.

P03 27.05.22 MG AB S38 APPLICATION MC

P02 26.05.22 MG AB S38 APPLICATION MC

P01 19.05.22 MG AB S38 APPLICATION MC

Rev Date DMS Chk Amendment / Issue App



Innishmore,

Ballincollig,

Co. Cork, Ireland

T +353 21 4665900

W [www.rpsgroup.com/ireland](http://www.rpsgroup.com/ireland)E [ireland@rpsgroup.com](mailto:ireland@rpsgroup.com)Scale 1:500 @ A1  
1:1000 @ A3

Project N27 KINSALE ROAD (AIRPORT HILL)  
FOOTPATH & CYCLEWAY SCHEME


Created on MAY 2022

Title GENERAL ARRANGEMENT

Sheets 09 of 12

Model File Identifier File Identifier Drawing No. Status Rev

MGT0841-RPS-00-XX-DR-C-GA1006 GA1006-09 S4 P03

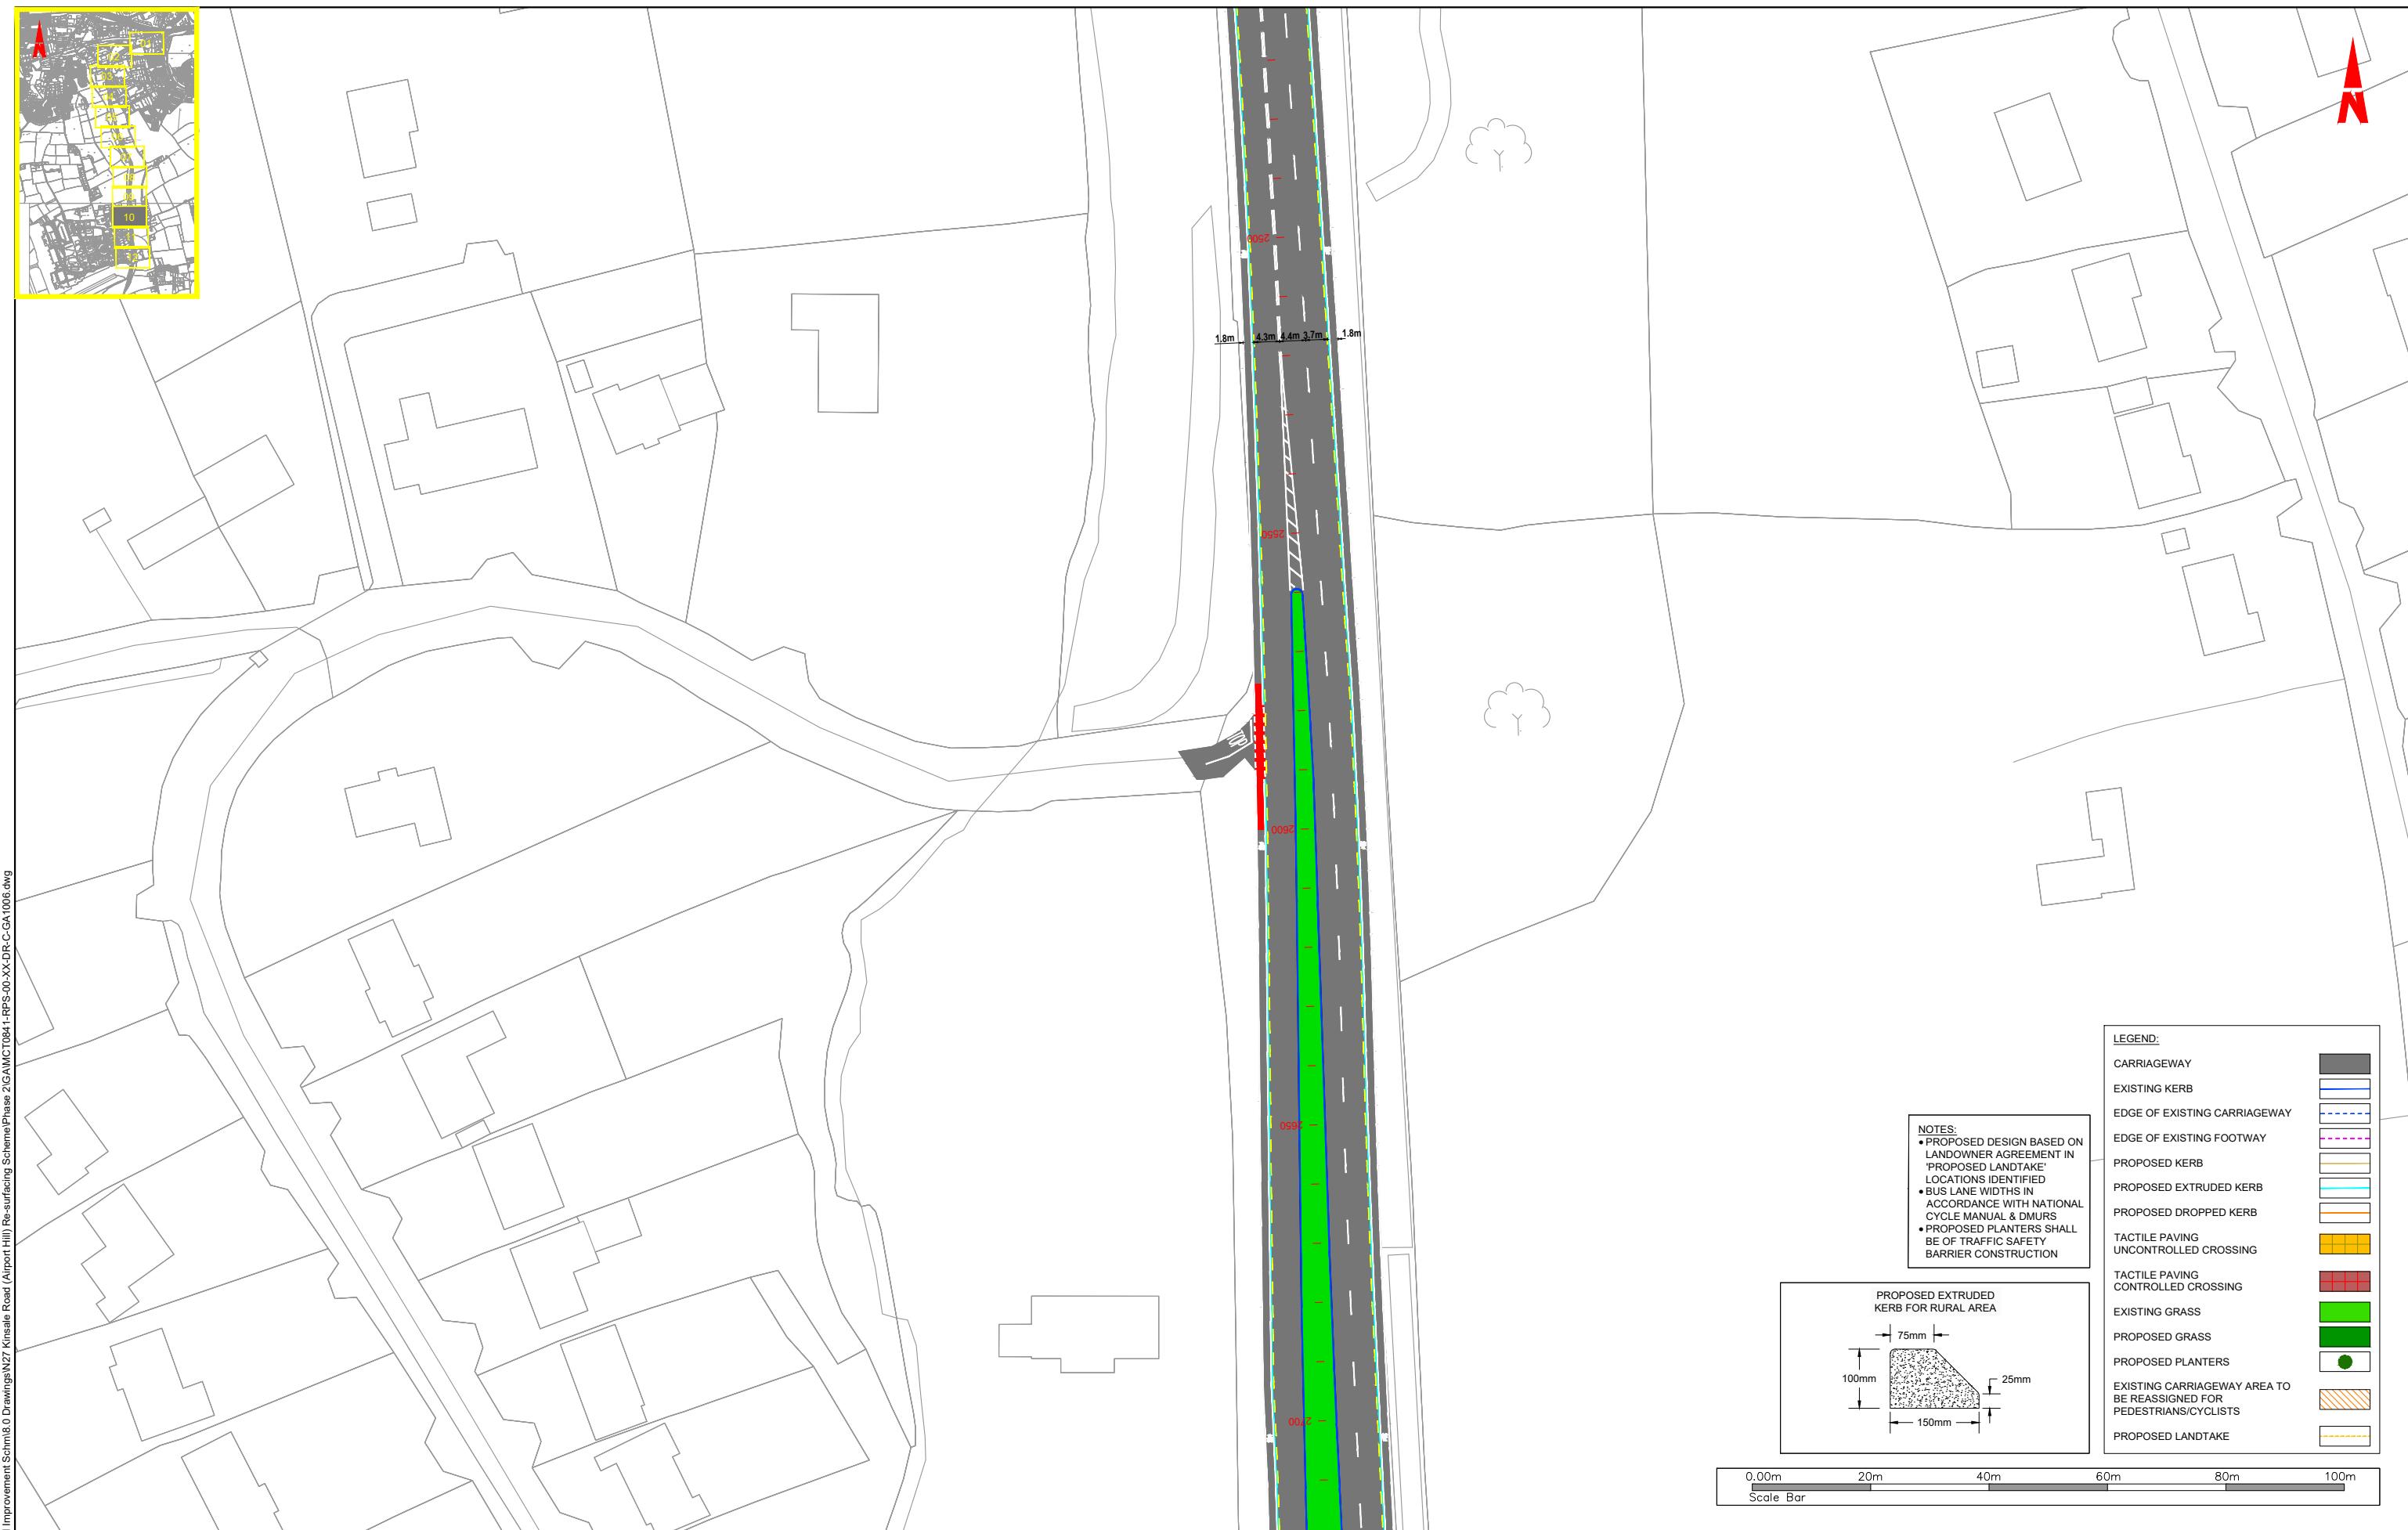

Client	Comhairle Cathrach Chorai Cork City Council	Údarás Náisiúnta Iompair National Transport Authority	We are Cork.	General Notes	(i) Hard copies, dwf and pdf will form a controlled issue of the drawing. All other formats (dwg etc.) are deemed to be an uncontrolled issue and any work carried out based on these files is at the recipients own risk. RPS will not accept any responsibility for any errors from the use of these files, either by human error by the recipient, listing of the un-dimensioned measurements, compatibility with the recipients software, and any errors arising when these files are used to aid the recipients drawing production, or setting out on site.	(ii) DO NOT SCALE, use figured dimensions only.	(iii) This drawing is the property of RPS, it is a project confidential classified document. It must not be copied used or its contents divulged without prior written consent. The needs and expectations of client and RPS must be considered when working with this drawing.	(iv) Information including topographical survey, geotechnical investigation and utility detail used in the design have been provided by others.	(v) All Levels refer to Ordnance Survey Datum, Malin Head.	P03 27.05.22 MG AB S38 APPLICATION	P02 26.05.22 MG AB S38 APPLICATION	P01 19.05.22 MG AB S38 APPLICATION	MC	MC	MC	Project
															N27 KINSALE ROAD (AIRPORT HILL) FOOTPATH & CYCLEWAY SCHEME	
															Created on MAY 2022	
															Sheets 10 of 12	
															Title GENERAL ARRANGEMENT	
															File Identifier MGT0841-RPS-00-XX-DR-C-GA1006	
															Drawing No. GA1006-10	
															Status S4	
															Rev P03	

