


BLOCK B - SECTION A-A

SCALE 1:100

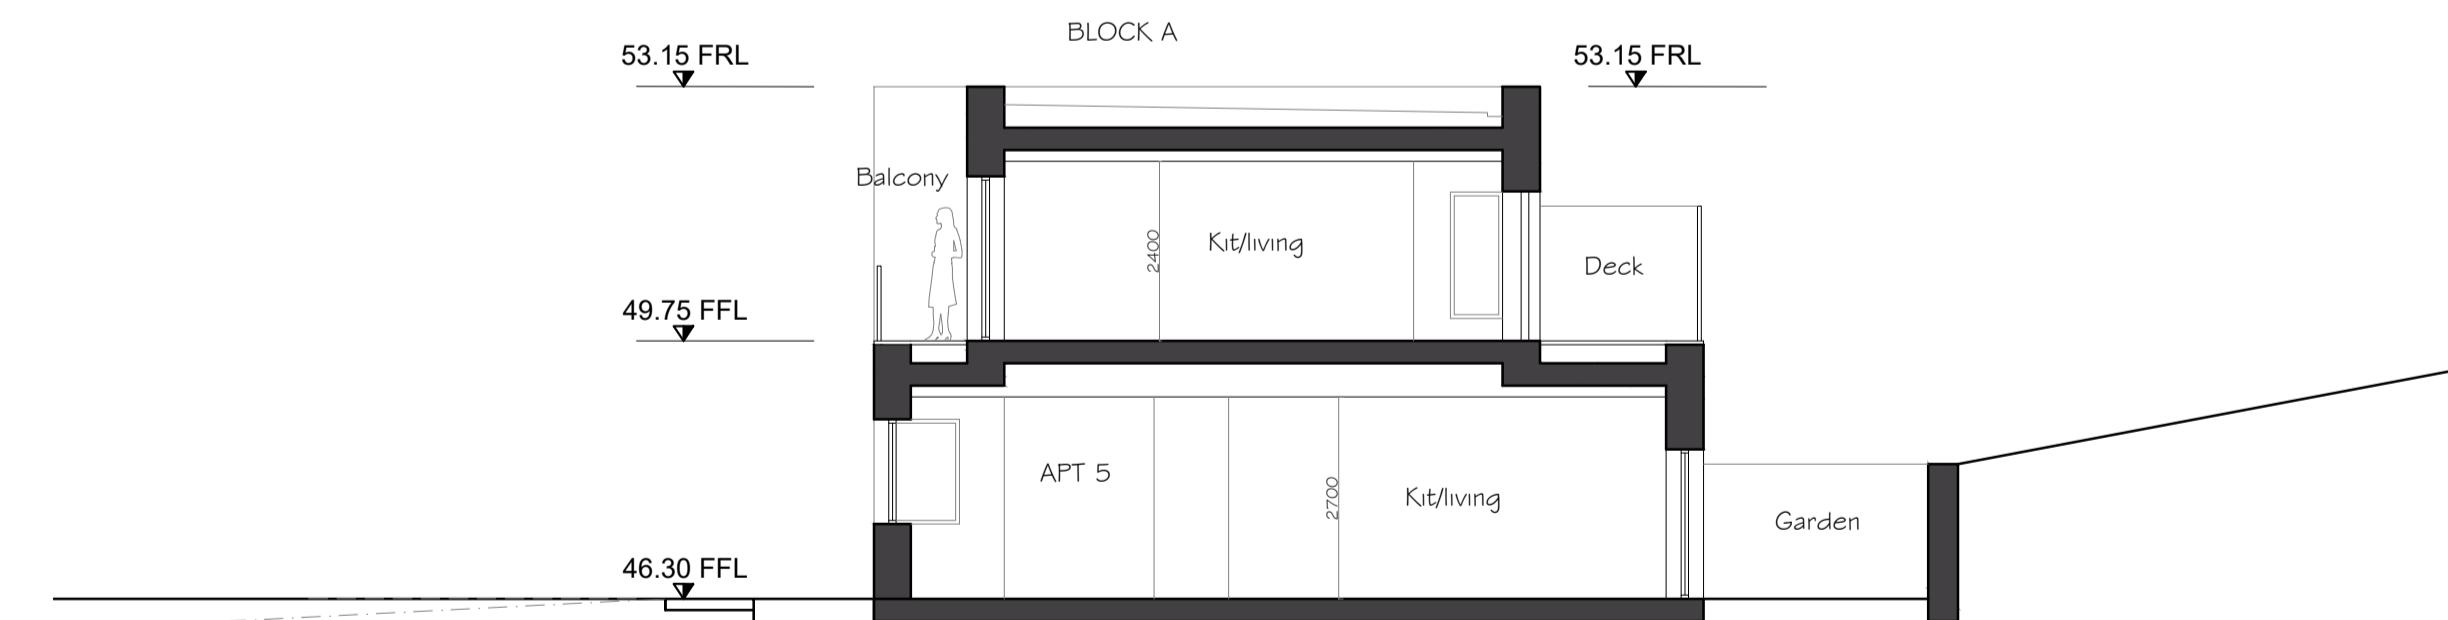

BLOCK A - SECTION A-A

SCALE 1:100

IMPORTANT TO READ
THIS DRAWING IS CONFIDENTIAL

TENDER	DATE	REV	DRAWN	CHECKED
DRAWING ISSUED FOR	DATE	REVISION	REV BY	

JCA Architects

Co. Cork
www.jca.ie

PLANNING	DATE	SCALE	REV	DRAWN	CHECKED
JOB TITLE	24/01/22	1:100	1	BM	-
DWG TITLE					
Sections A-A - Block A+A					

Proposed Dwelling
Farrenfarris Cork
Cork Office
21 Sunday's Well Road,
Cork, Co. Cork
Dunbeg, Co. Meath

Project Number
21034