
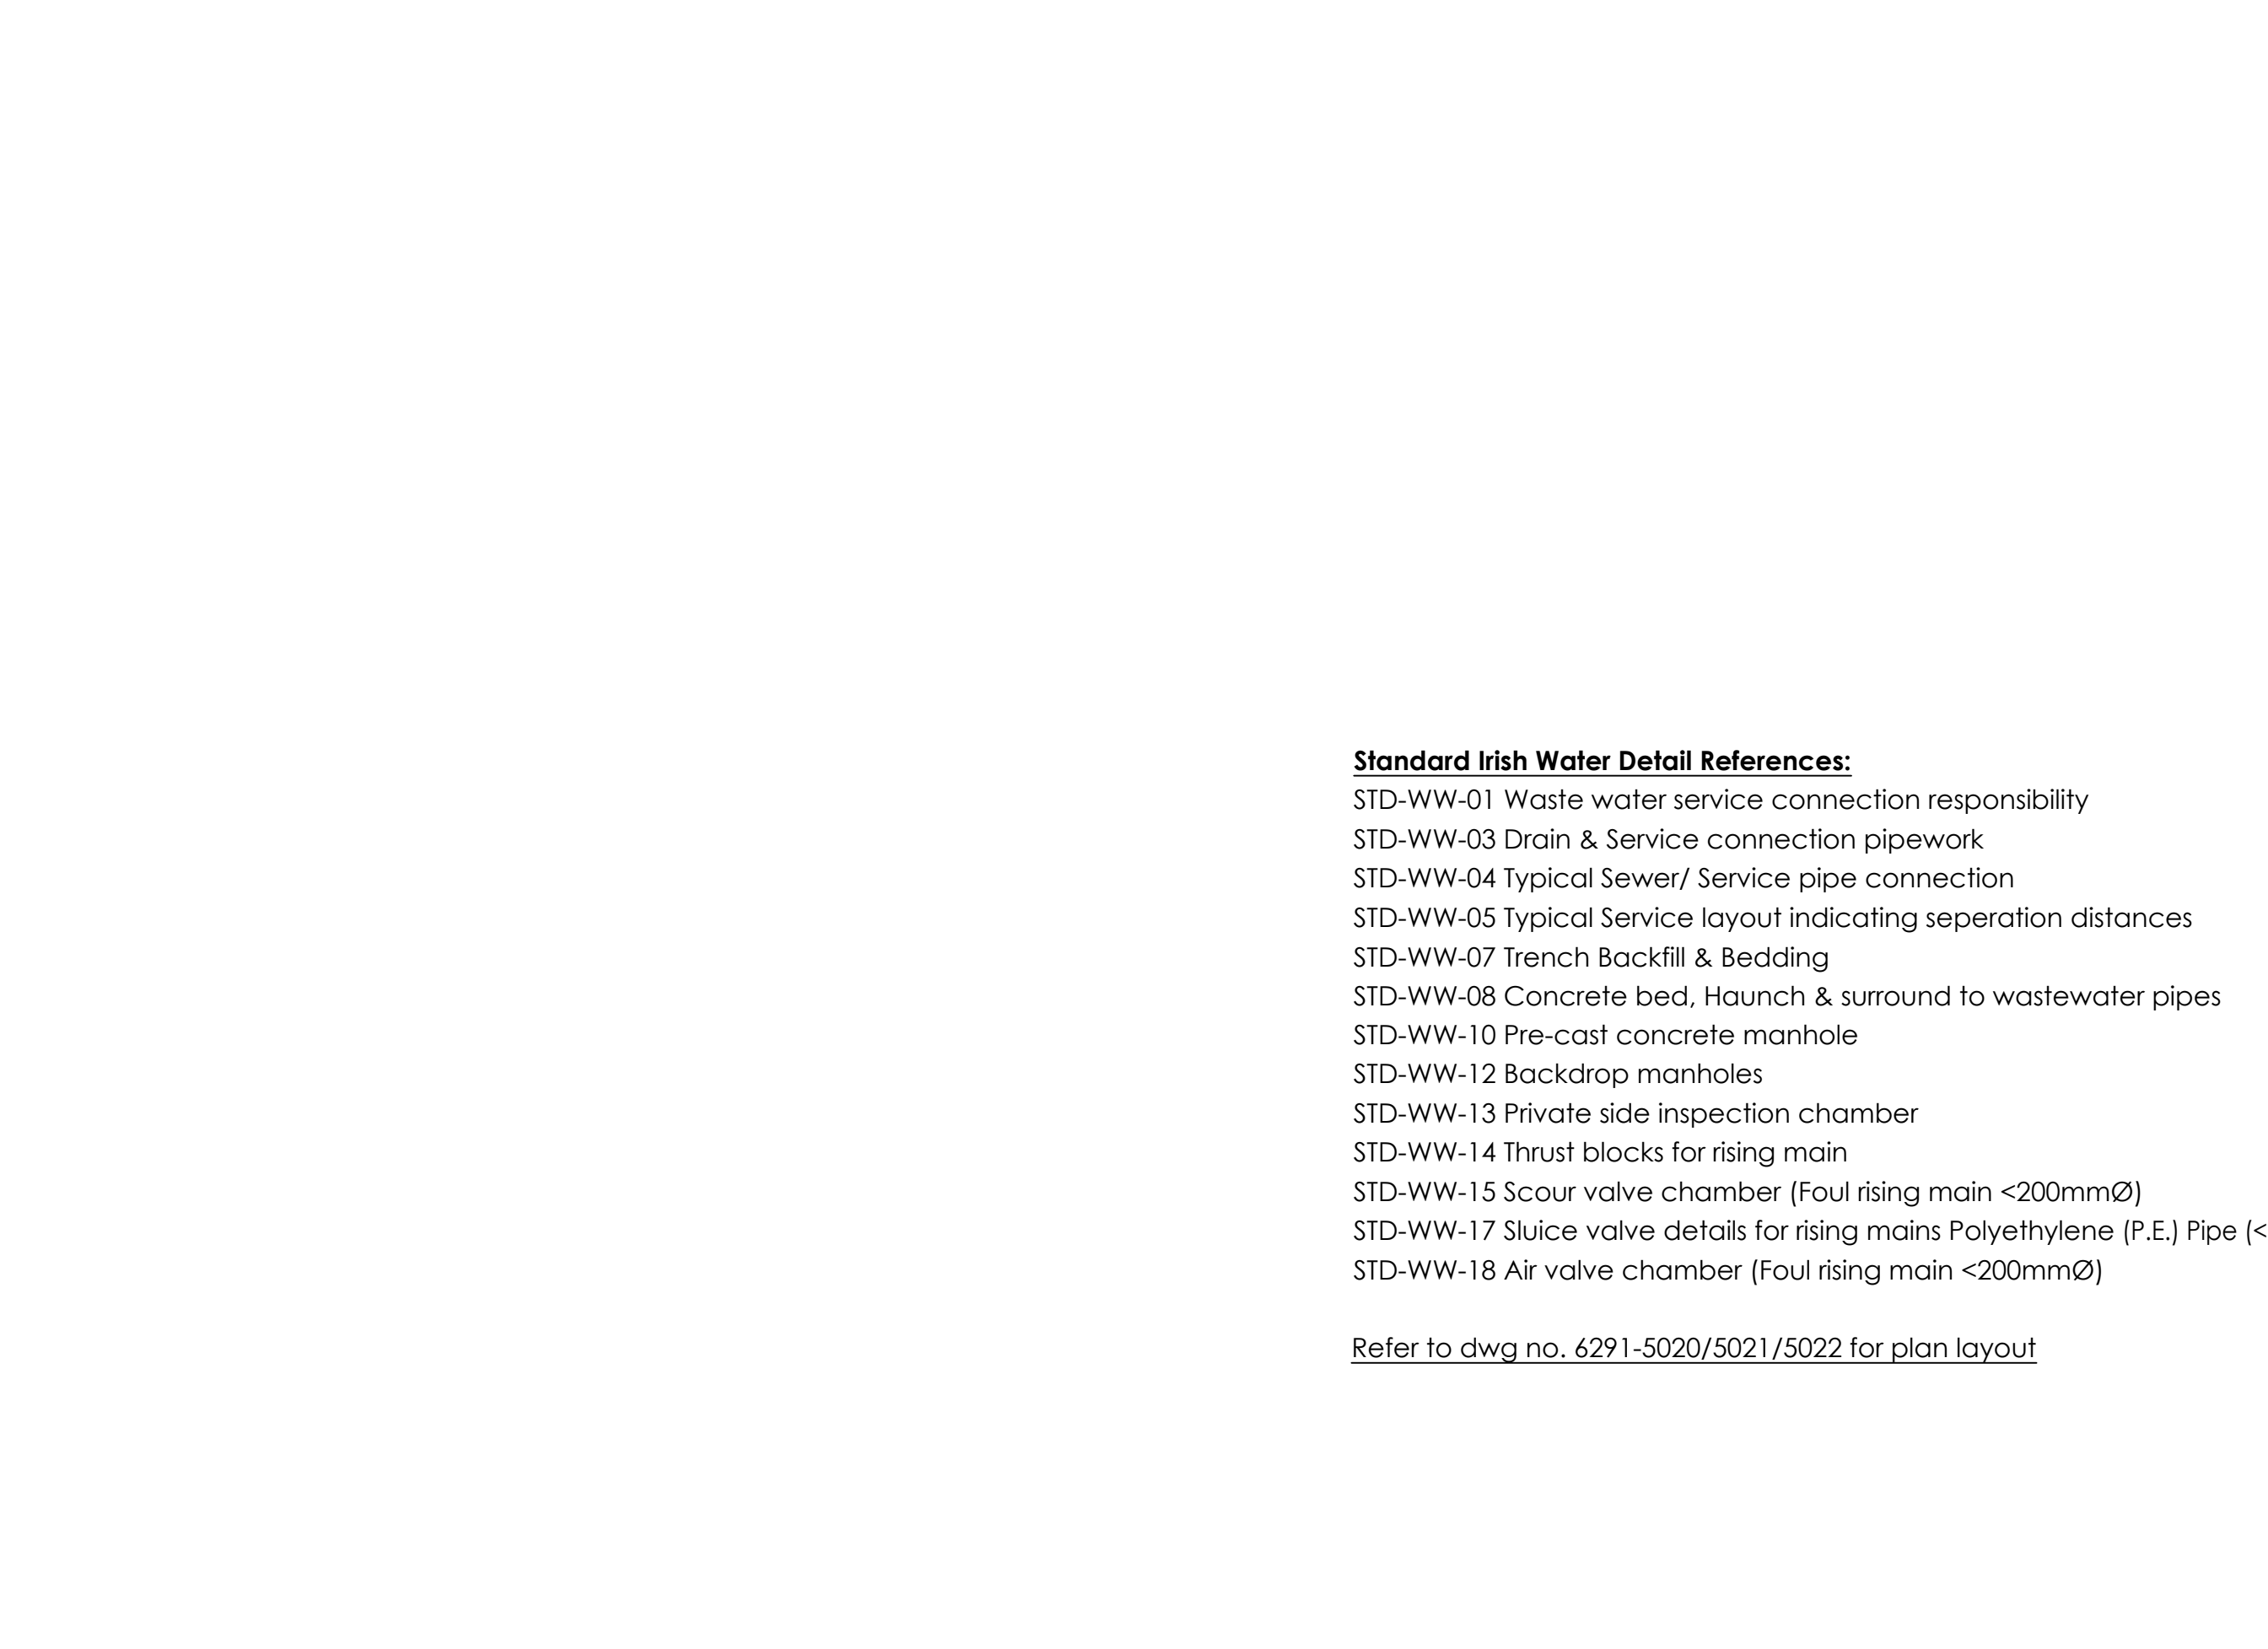
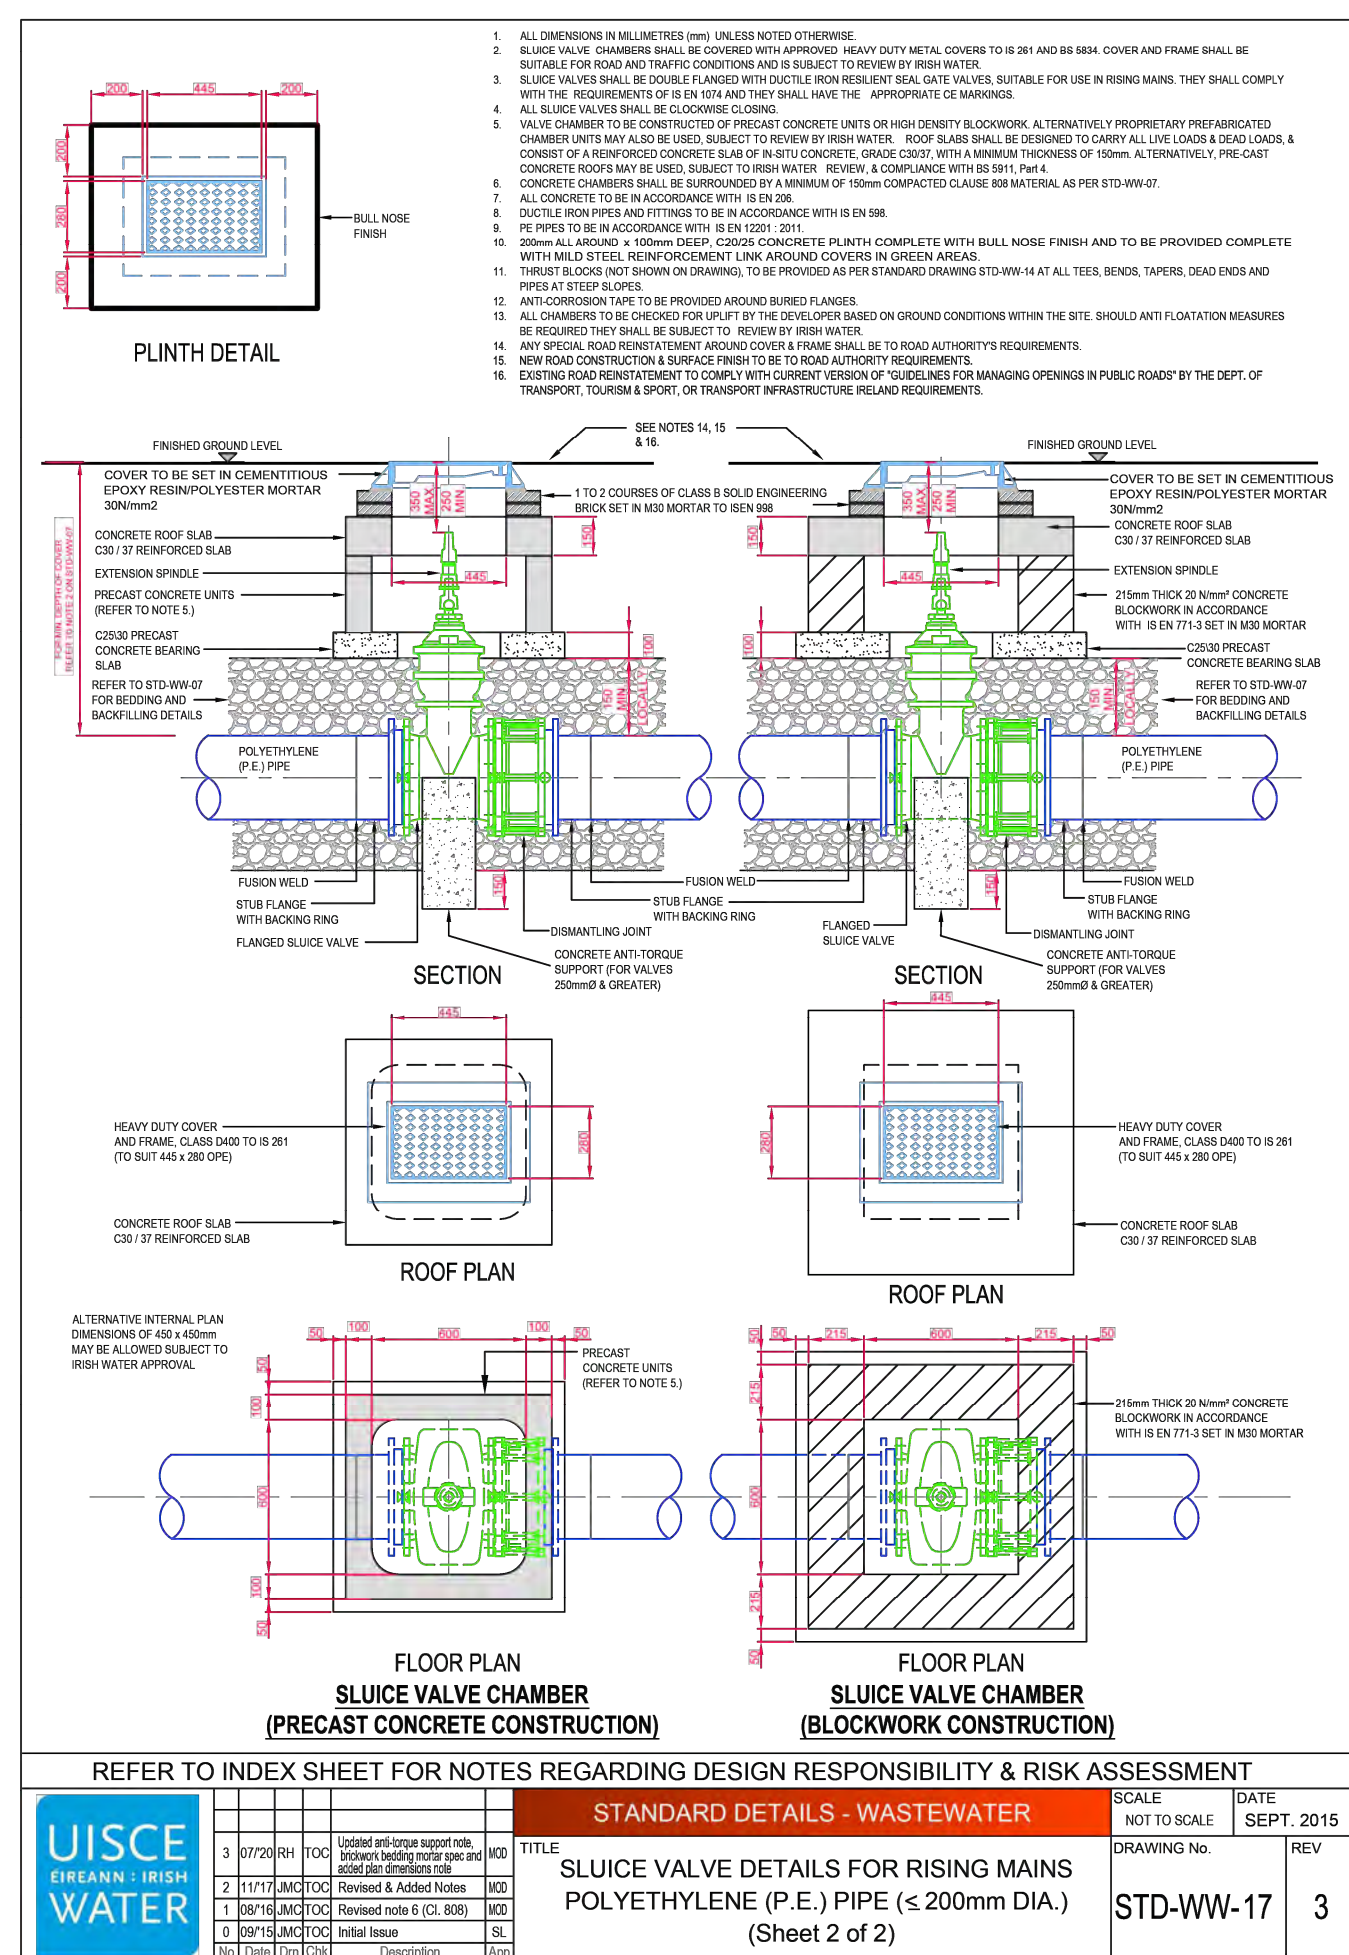


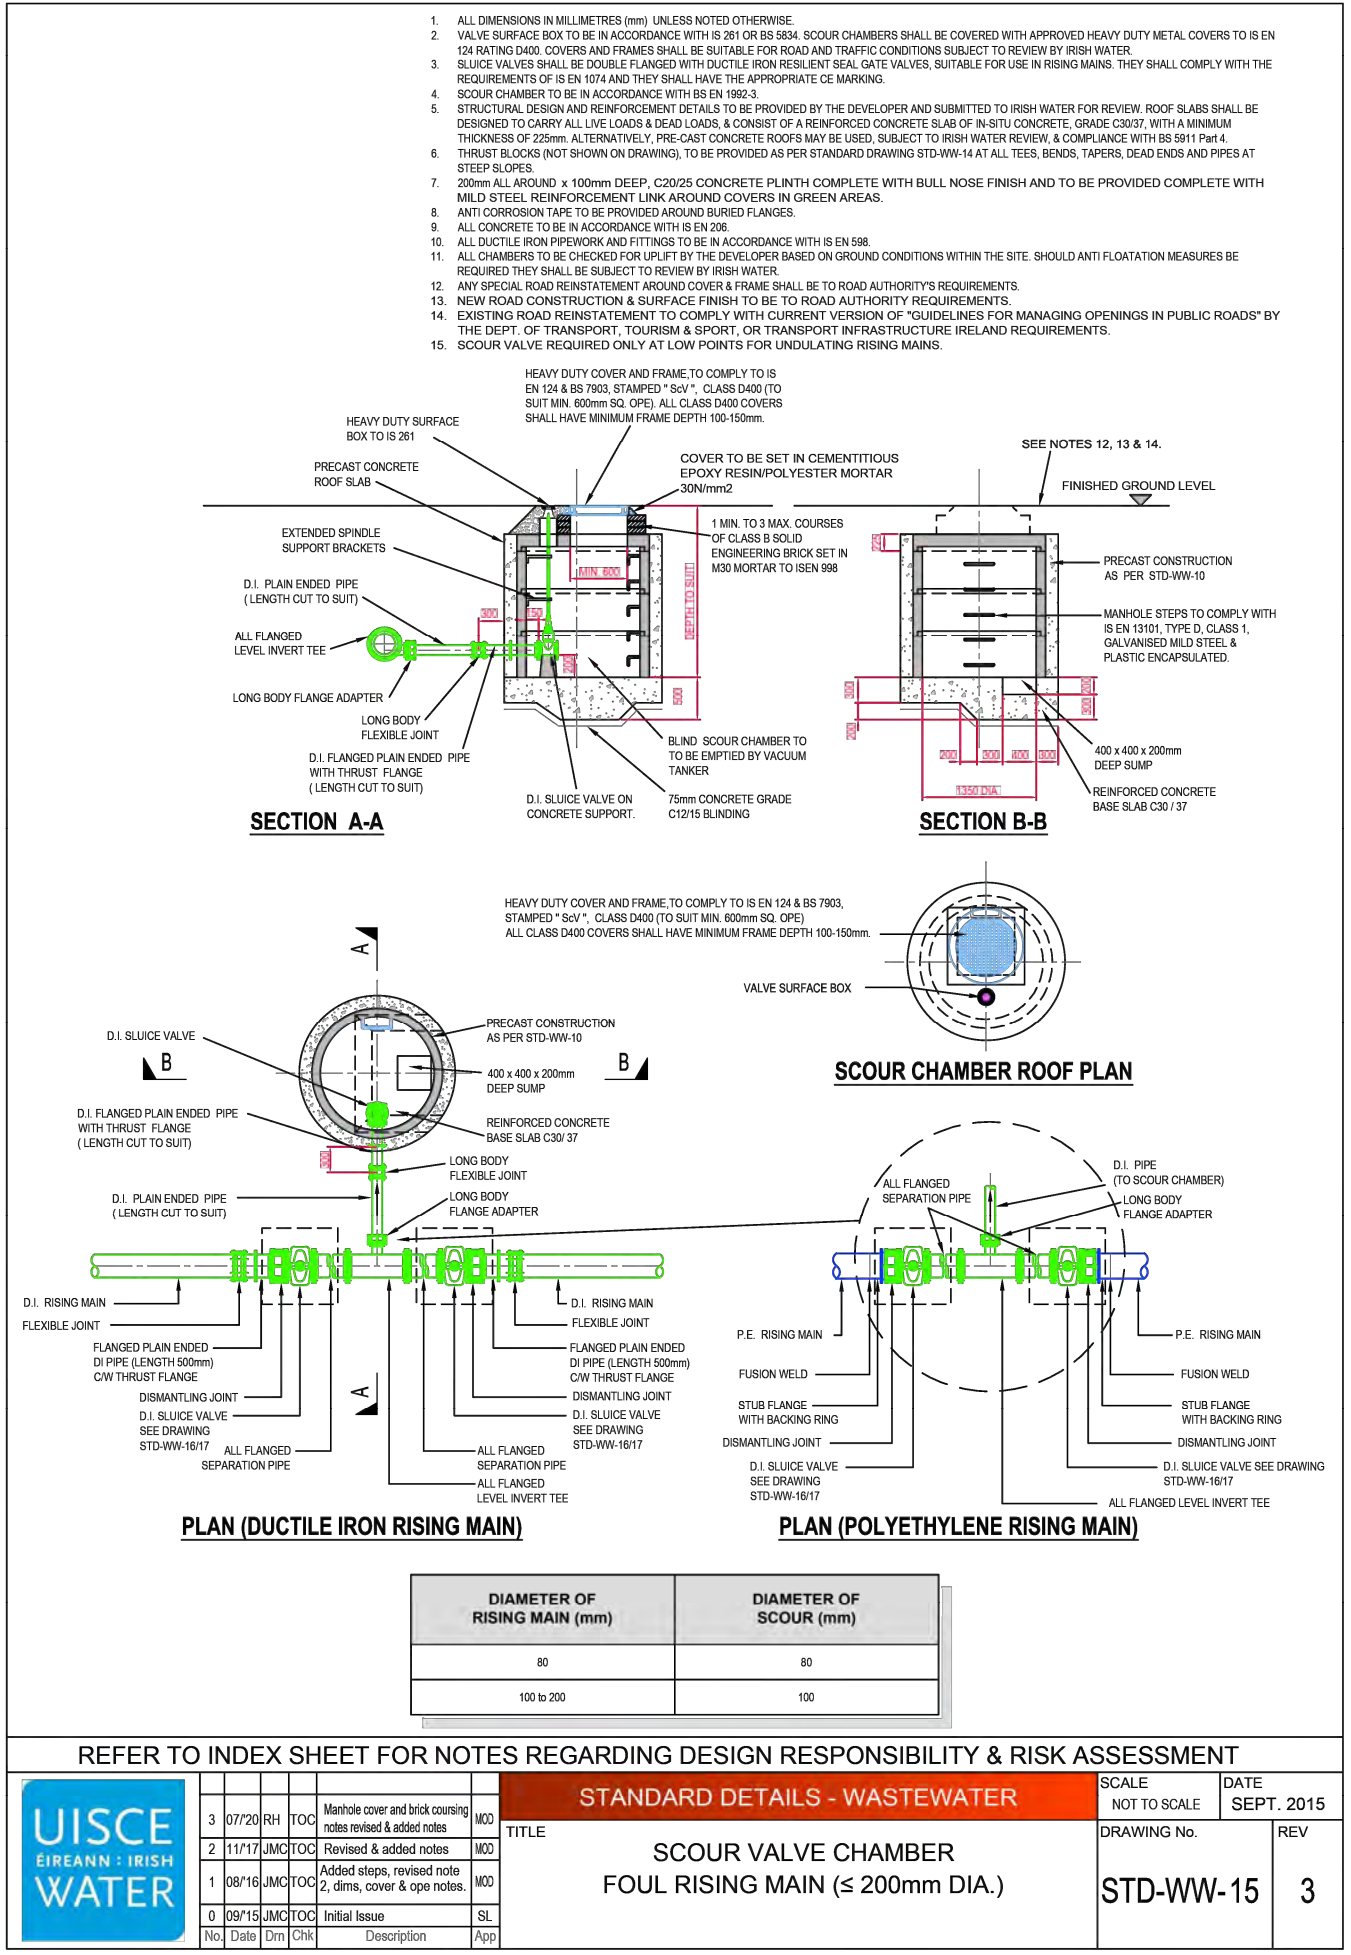

Refer to dwg no. 6291-5020/5021/5022 for plan layout