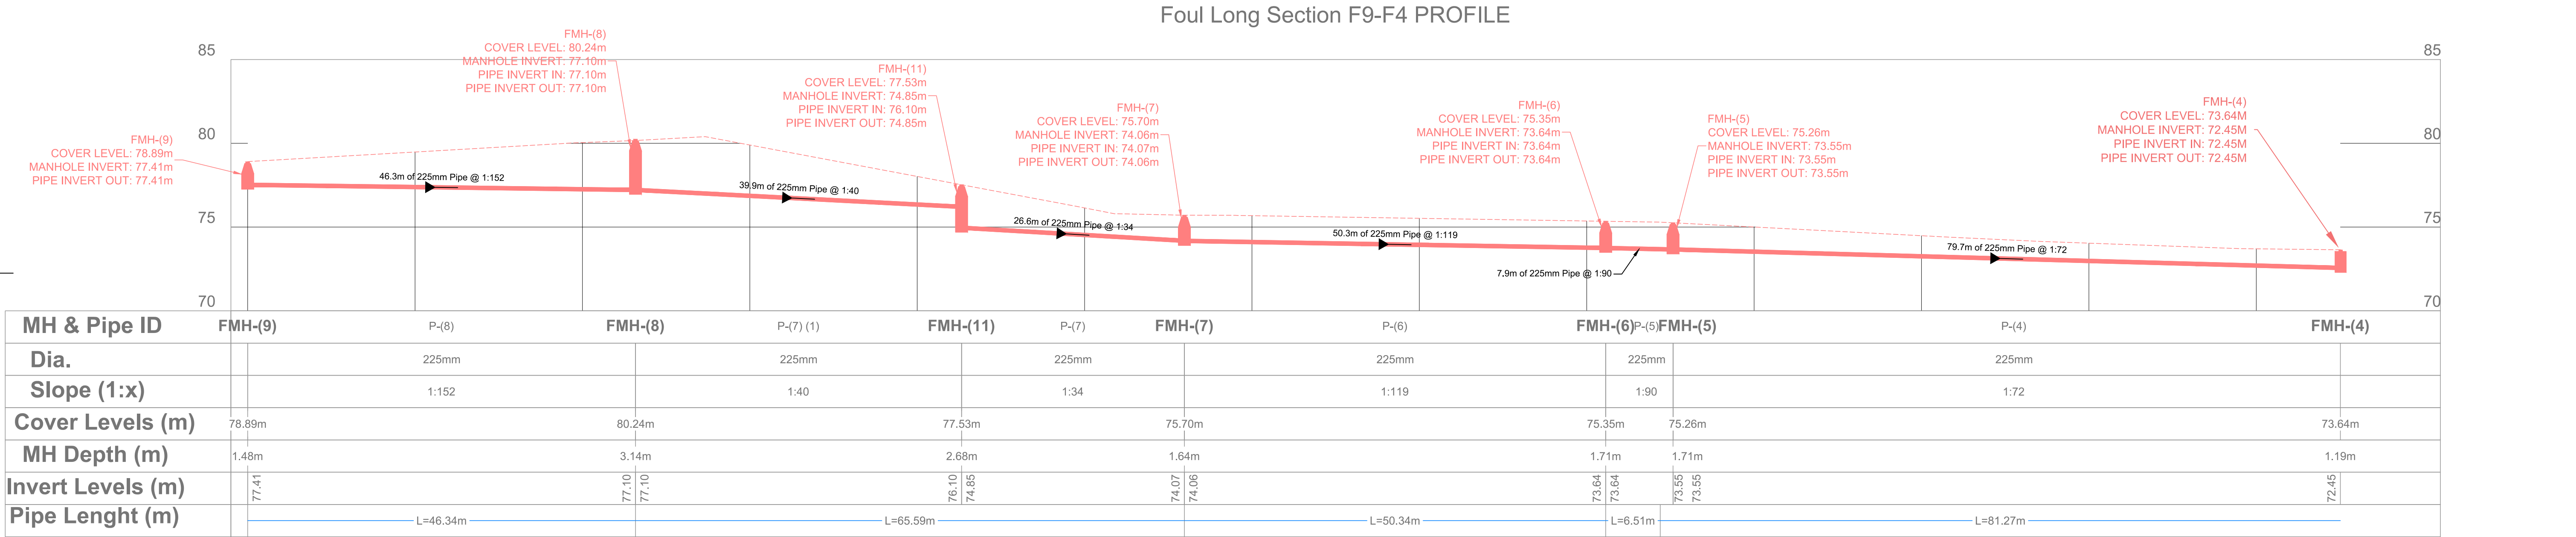
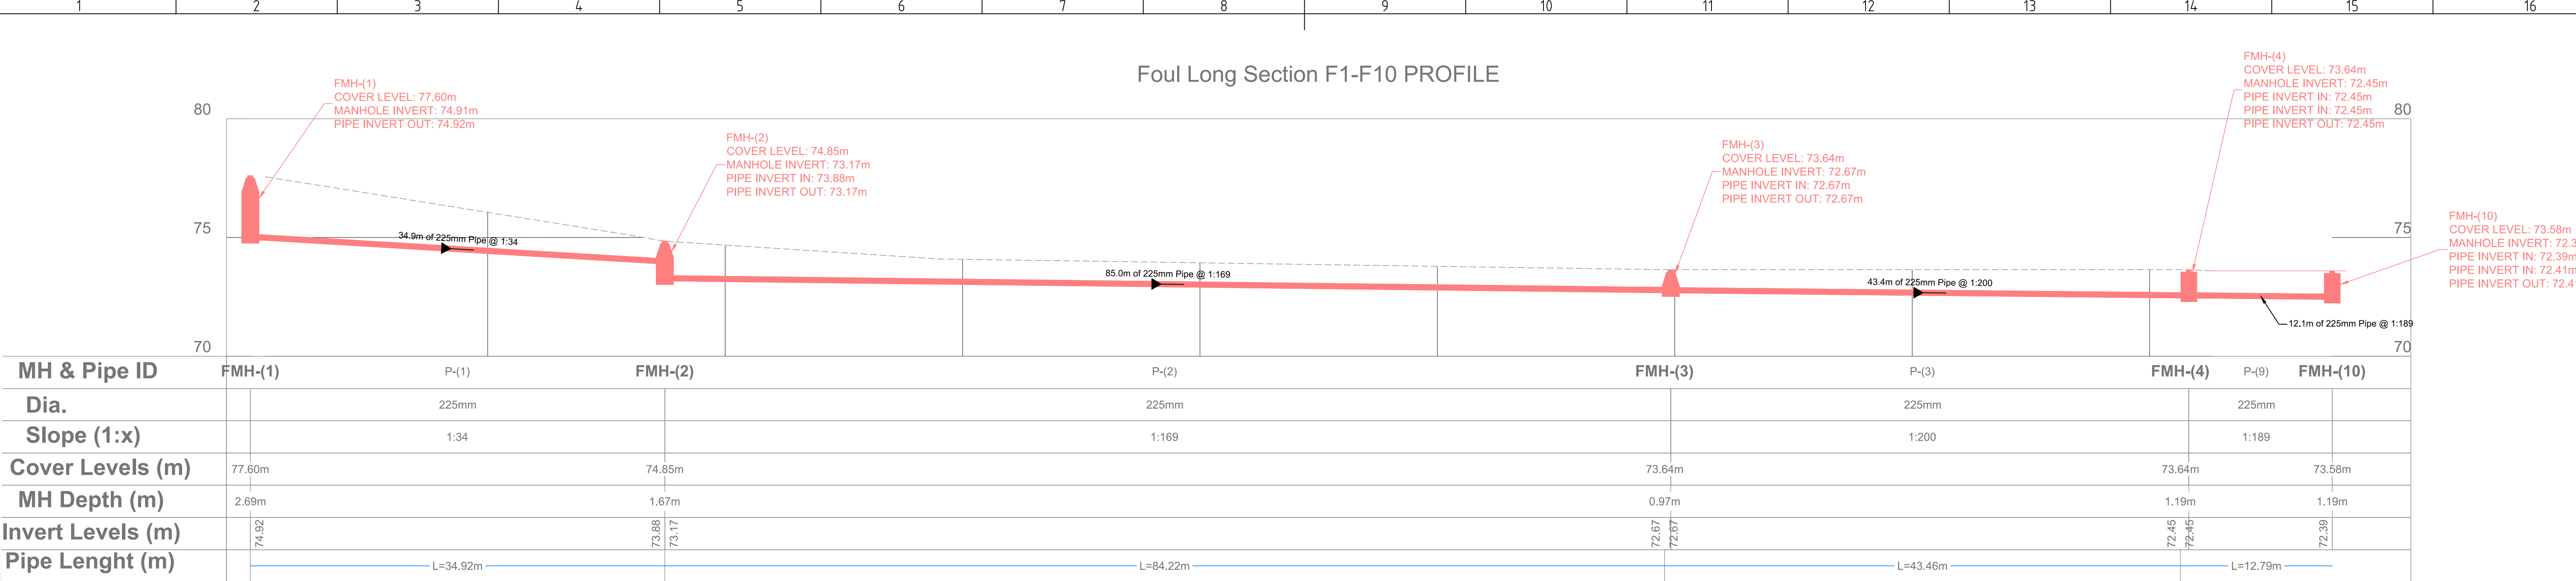


Foul Sewer Long Sections
Scale 1:500

THIS DRAWING IS COPYRIGHT
Drawings are to be used only where indicated.
Approved dimensions take precedence over scaled
measurements. All dimensions to be checked on
site prior to fabrication or construction. All
work to be in accordance with Current Building
Regulations and Codes. Contractors are
responsible for ensuring compliance with Building
Regulations within their trade. Where this
drawing is used to guide construction, the
contractor, engineer, architect, or other
responsible party is subject to the requirements
of Section 74 of the Copyright and Related
Rights Act, 2000.

Drawn By	DA	Approved By	DB	Issue Date	15/12/21	Issued for	Planning	Scale	1/500	Rev.	C
Project	O'Shea Leader Consulting Engineers Ltd 38 Eastgate BusPk, Littlelands, Co. Cork Tel: +353 (0)21 4316929 Fax: +353 (0)21 4316931 e-mail: info@osl.ie										
Revision	DATE	BY	DETAILS								
C	06/22	DA	Site Layout & Services Updated								
D	07/22	DA	Floor Levels raised on House no. 15-28. Foul/Storm connections updated								
A	01/24	DA	Issued for Planning								

OSL

21082 - GA - 08

Phase 4 - Ballincrook, Dublin Pike, Co. Cork

Foul Sewer Long Sections