
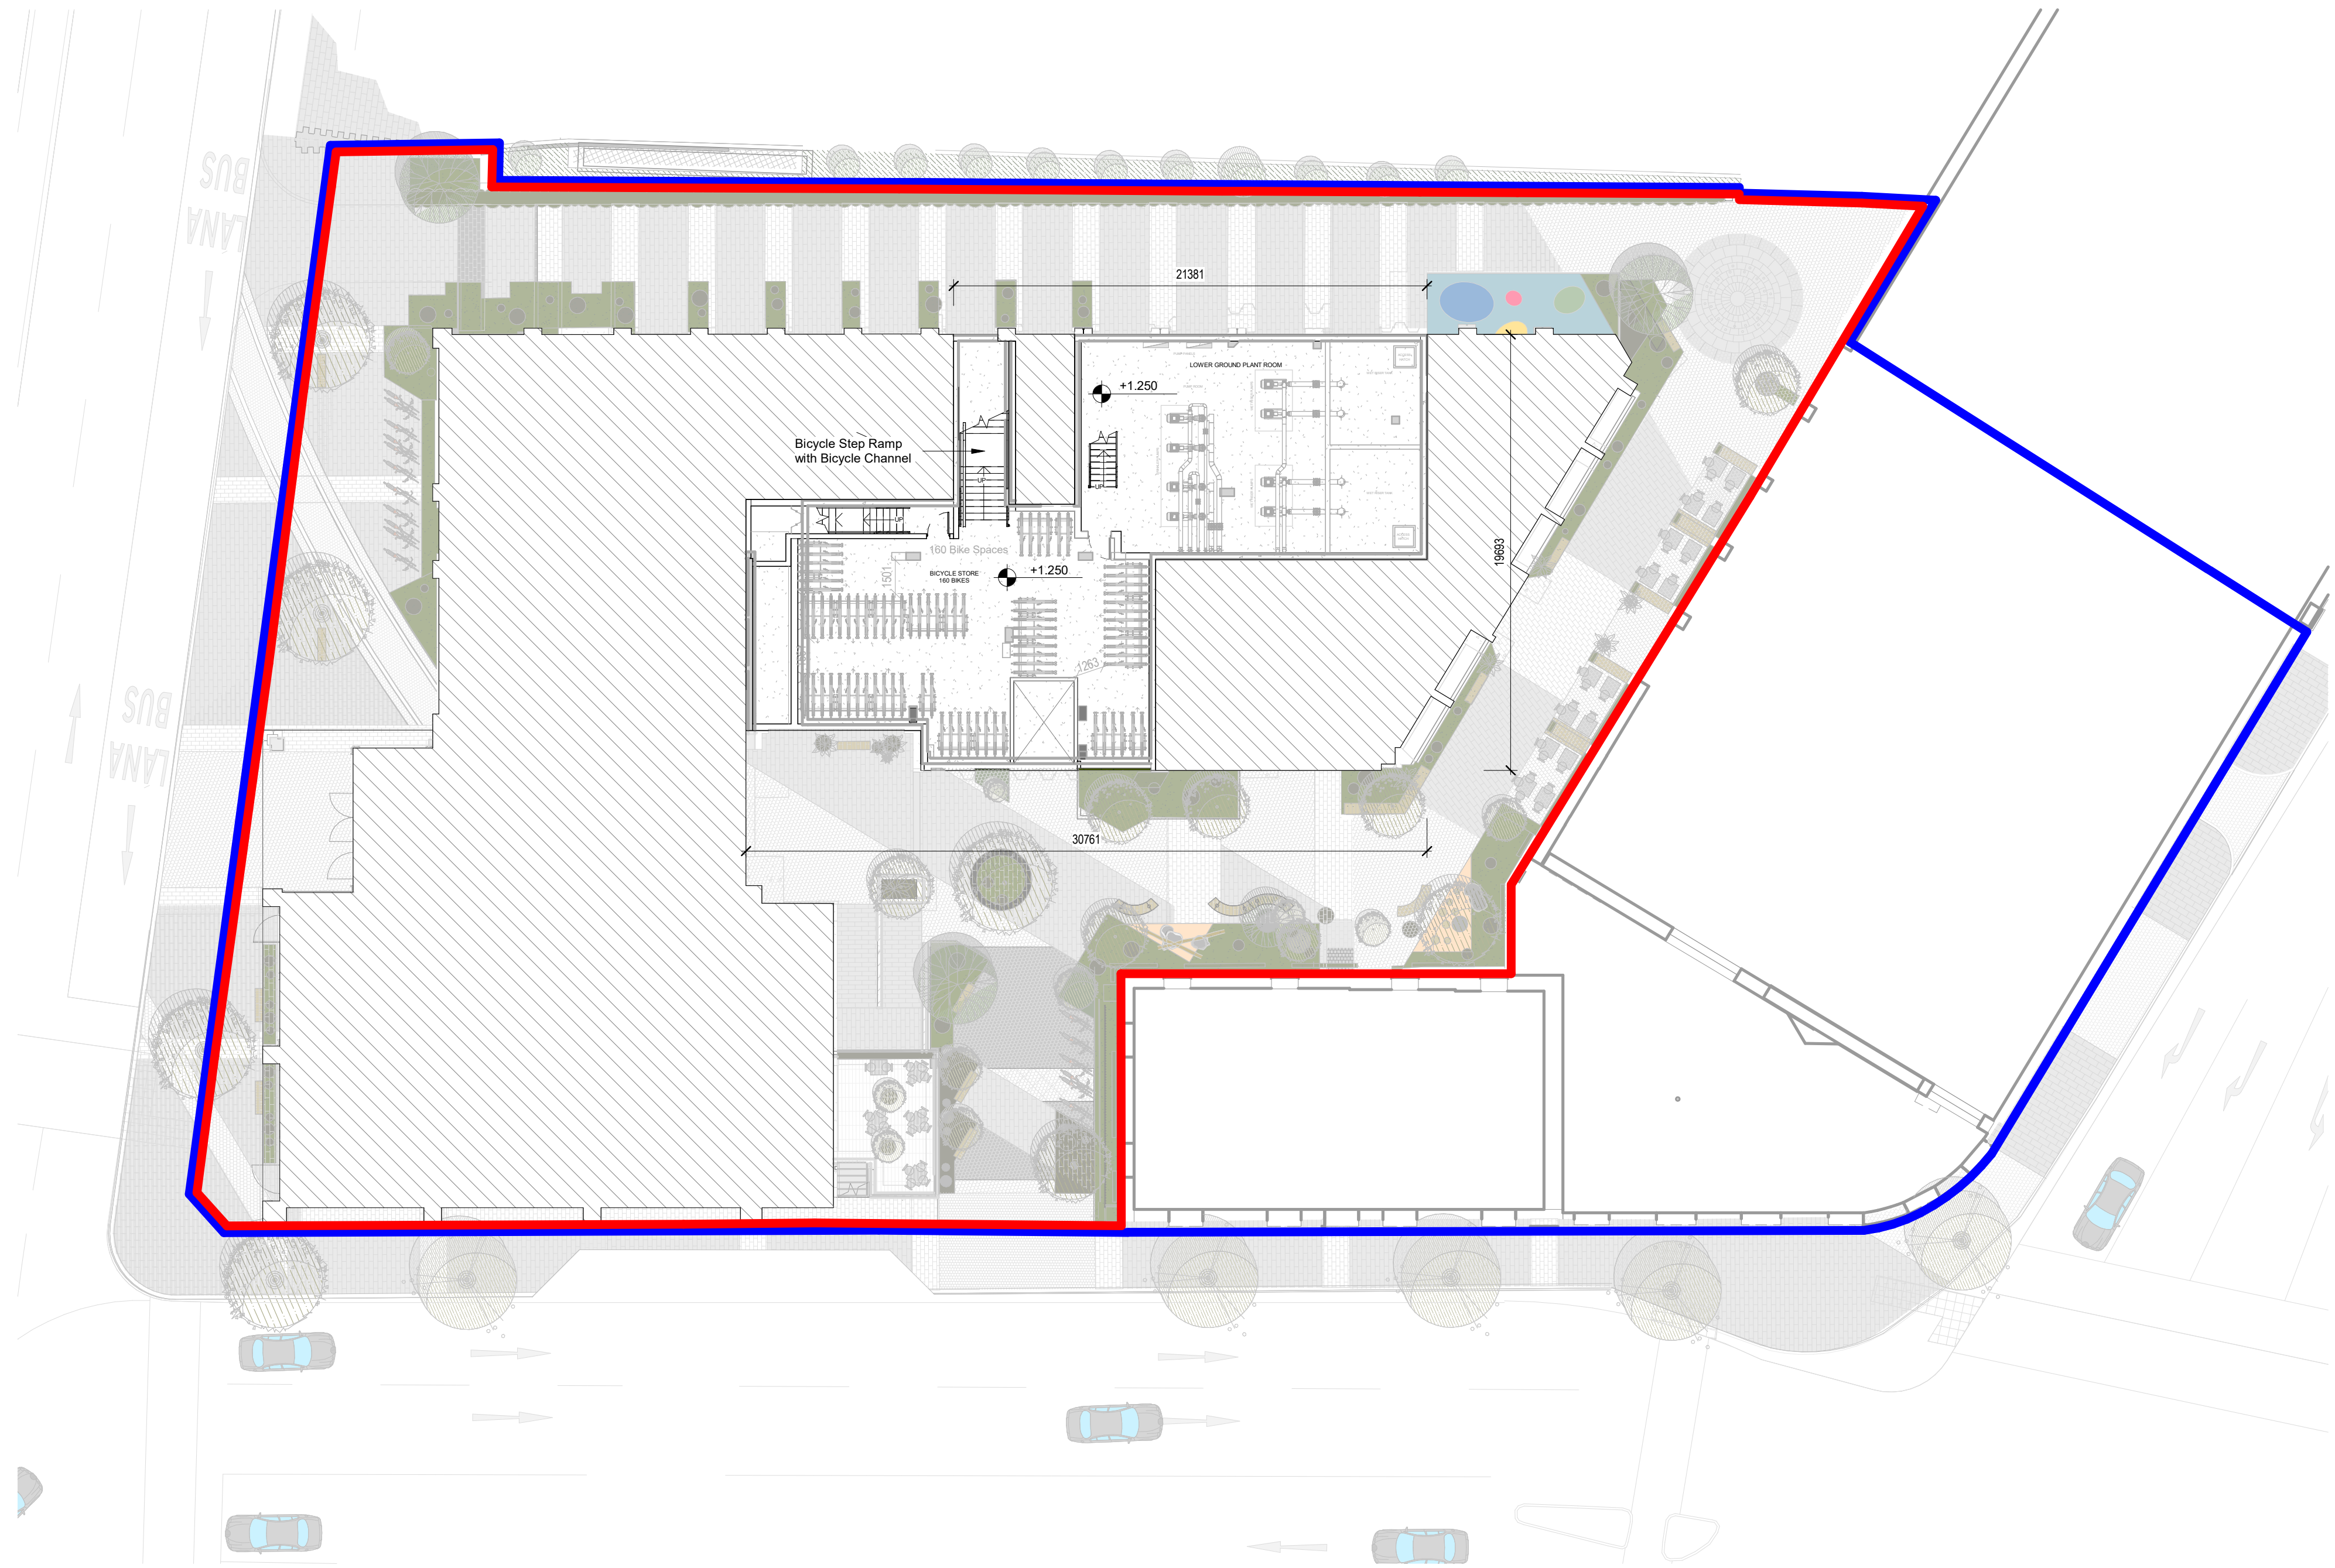


ALL DIMENSIONS TO BE CHECKED ON SITE
NO DIMENSIONS TO BE SCALED FROM THIS DRAWING
DRAWING IS TO BE READ IN CONJUNCTION WITH RELEVANT CONSULTANTS DRAWINGS
ALL MEASUREMENTS ARE METRIC. ALL LONGITUDINAL MEASUREMENTS AND SELECTED
VERTICAL SEPERATION DISTANCES IN MM (ie 4020). ALL VERTICAL REFERENCE HEIGHTS
IN METRES OD (ie +27.600). ALL FFL IN METRES OF (ie +3.800)

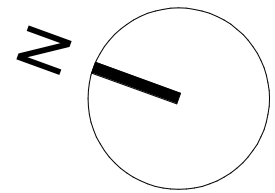

P2	09/08/2024	PLANNING APPLICATION	KMM	DOS
P1	14/06/2024	PLANNING APPLICATION	KMM	DOS
REV	DATE	DESCRIPTION	CKH	DRN

STATUS CODE DESCRIPTION
PLANNING

CLIENT
PROGRESSIVE COMMERCIAL CONSTRUCTION LIMITED

PROJECT
THE RAILYARD APARTMENTS

DRAWING
LEVEL -01 LOWER GROUND FLOOR

PROJECT NUMBER 950491	DATE 01/22/24
SCALE@ A1: 1 : 200	DRAWN/CHECKED: DOS/ KMM

STATUS CODE:	DRAWING NUMBER	REVISION
P1	AQ2-HJL-ZZ-01-DR-A-P1009	P2

Henry J Lyons

Architecture + Interiors
henryjlyons.com
+353 21 422 2002
info@henryjlyons.com
One Albert Quay
Cork, T12 X8N6