



Comhairle Cathrach Chorcaí
Cork City Council



Údarás Náisiúnta Iompair
National Transport Authority

PEDESTRIAN CROSSING SAFETY SCHEMES CORK CITY



Cork | Dublin | Carlow
www.fehilytimoney.ie

No part of this document may be reproduced or transmitted in any form or stored in any retrieval system of any nature without the written permission of Fehily Timoney & Company as copyright holder except as agreed for use on the project for which the document was originally issued. Do not scale. Use figured dimensions only. If in doubt - Ask!

Rev.	Description	App By	Date
P01	ISSUED FOR SECTION 38 PLANNING	GF	30.04.2025
P02	ISSUED FOR SECTION 38 PLANNING	GF	30.04.2025

PROJECT		PEDESTRIAN CROSSING SAFETY SCHEMES CORK CITY		CLIENT	Cork City Council Comhairle Cathrach Chorcaí		
SHEET		COVER SHEET		Date	30.04.2025	Project number	P23-120
		Drawn by	MN	Drawing Number			
		Checked by	SJ	P23120-FT-ZZ-01-DR-CE-0100		Rev	P02
O:\ACAD\2023\P23-120\P23120-FT-ZZ-01-DR-CE-0100							

PEDESTRIAN CROSSING SAFETY SCHEMES CORK CITY

SECTION 38 PROPOSAL

Drawing Index

Drawing Title

SITE LOCATION PLAN

1. R639 RIVERSTOWN ROAD AT GLANMIRE COMMUNITY CENTRE
2. R639 RIVERSTOWN ROAD AT GLANMIRE GAA
3. R639 RIVERSTOWN ROAD AT THE HERMITAGE ESTATE
4. R617 TOWER TO BLARNEY ROAD AT SHOURNAGH DRIVE
5. R617 TOWER TO BLARNEY ROAD AT PRIMROSE HILL
6. L1010 PEARSE ROAD AT SCOIL MARIA ASSUMPTA
7. L5283 EGLANTINE PARK AT SCOIL BHRIDE EGLANTINE
8. L2465 CHURCH STREET, DOUGLAS

Drawing Title

- P23-120-FT-ZZ-01-DR-CE-0102
- P23-120-FT-ZZ-01-DR-CE-0001
- P23-120-FT-ZZ-01-DR-CE-0002
- P23-120-FT-ZZ-01-DR-CE-0003
- P23-120-FT-ZZ-01-DR-CE-0004
- P23-120-FT-ZZ-01-DR-CE-0005
- P23-120-FT-ZZ-01-DR-CE-0006
- P23-120-FT-ZZ-01-DR-CE-0007
- P23-120-FT-ZZ-01-DR-CE-0008




Cork | Dublin | Carlow
www.fehilytimoney.ie

No part of this document may be reproduced or transmitted in any form or stored in any retrieval system of any nature without the written permission of Fehily Timoney & Company as copyright holder except as agreed for use on the project for which the document was originally issued. Do not scale. Use figured dimensions only. If in doubt - Ask!

Rev.	Description	App By	Date
P01	ISSUED FOR SECTION 38 PLANNING	GF	30.04.2025
P02	ISSUED FOR SECTION 38 PLANNING	GF	30.04.2025
P03	ISSUED FOR SECTION 38 PLANNING	GF	01.05.2025

PROJECT	PEDESTRIAN CROSSING SAFETY SCHEMES CORK CITY	CLIENT	Cork City Council Comhairle Cathrach Chorcú		
			Date	Project number	Scale (@)
SHEET	01.05.2025	P23-120			
	Drawn by	MN	Drawing Number		
	Checked by	SJ	Rev		
P23120-FT-ZZ-01-DR-CE-0101			P03		
O:\ACAD\2023\P23-120\P23120-FT-ZZ-01-DR-CE-0101					

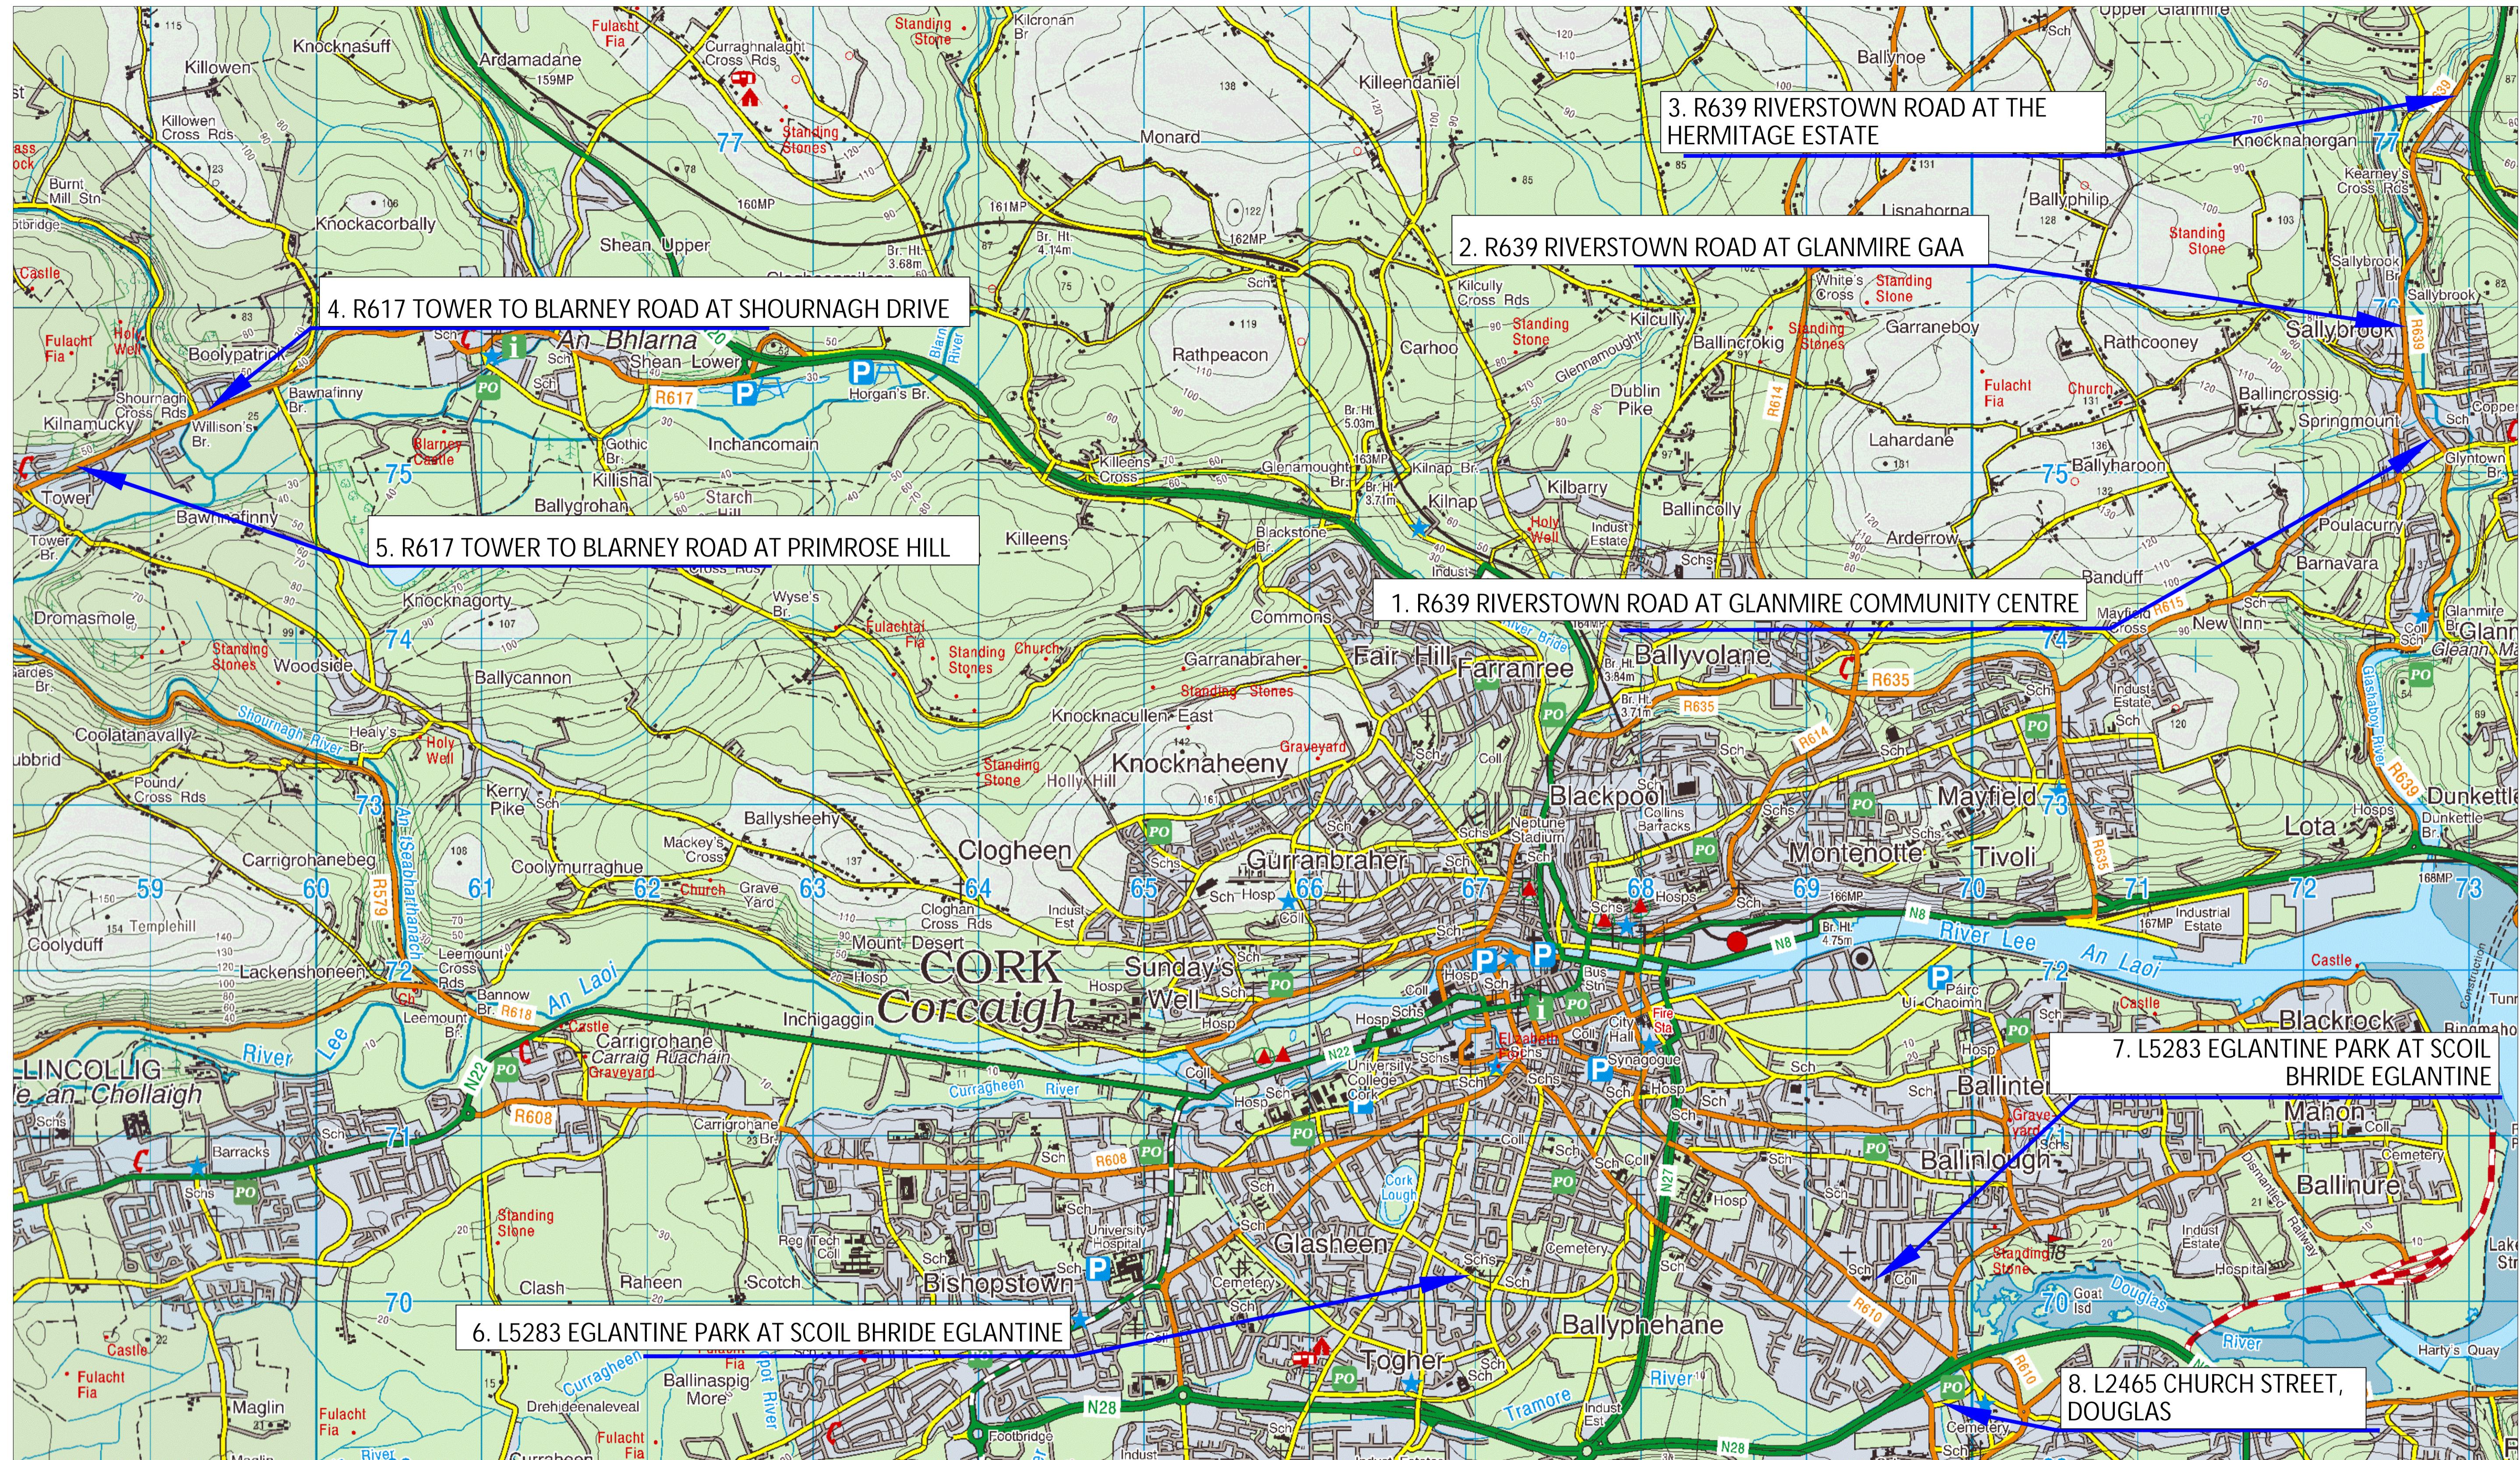


If Applicable : Ordnance Survey Ireland Licence No. CYAL50221678 © Ordnance Survey Ireland and Government of Ireland




Cork | Dublin | Carlow
www.fehilytimoney.ie

No part of this document may be reproduced or transmitted in any form or stored in any retrieval system of any nature without the written permission of Fehily Timoney & Company as copyright holder except as agreed for use on the project for which the document was originally issued. Do not scale. Use figured dimensions only. If in doubt - Ask!


Rev.	Description	App By	Date
P01	ISSUED FOR SECTION 38 PLANNING	GF	30.04.2025
P02	ISSUED FOR SECTION 38 PLANNING	GF	01.05.2025
P03	ISSUED FOR SECTION 38 PLANNING	GF	01.05.2025

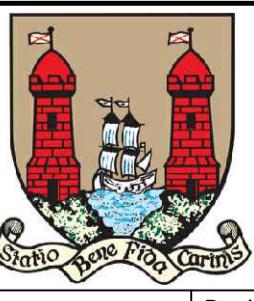PROJECT		PROPOSED PEDESTRIAN CROSSING SAFETY SCHEMES		CLIENT
				 Cork City Council Comhairle Cathrach Chorcú
SHEET		SITE LOCATION PLAN		Date 01.05.2025 Project number P23-120 Scale (@ 1:20000)
				Drawn by MN Drawing Number
				Checked by SJ P23120-FT-ZZ-01-DR-CE-0102 Rev P03

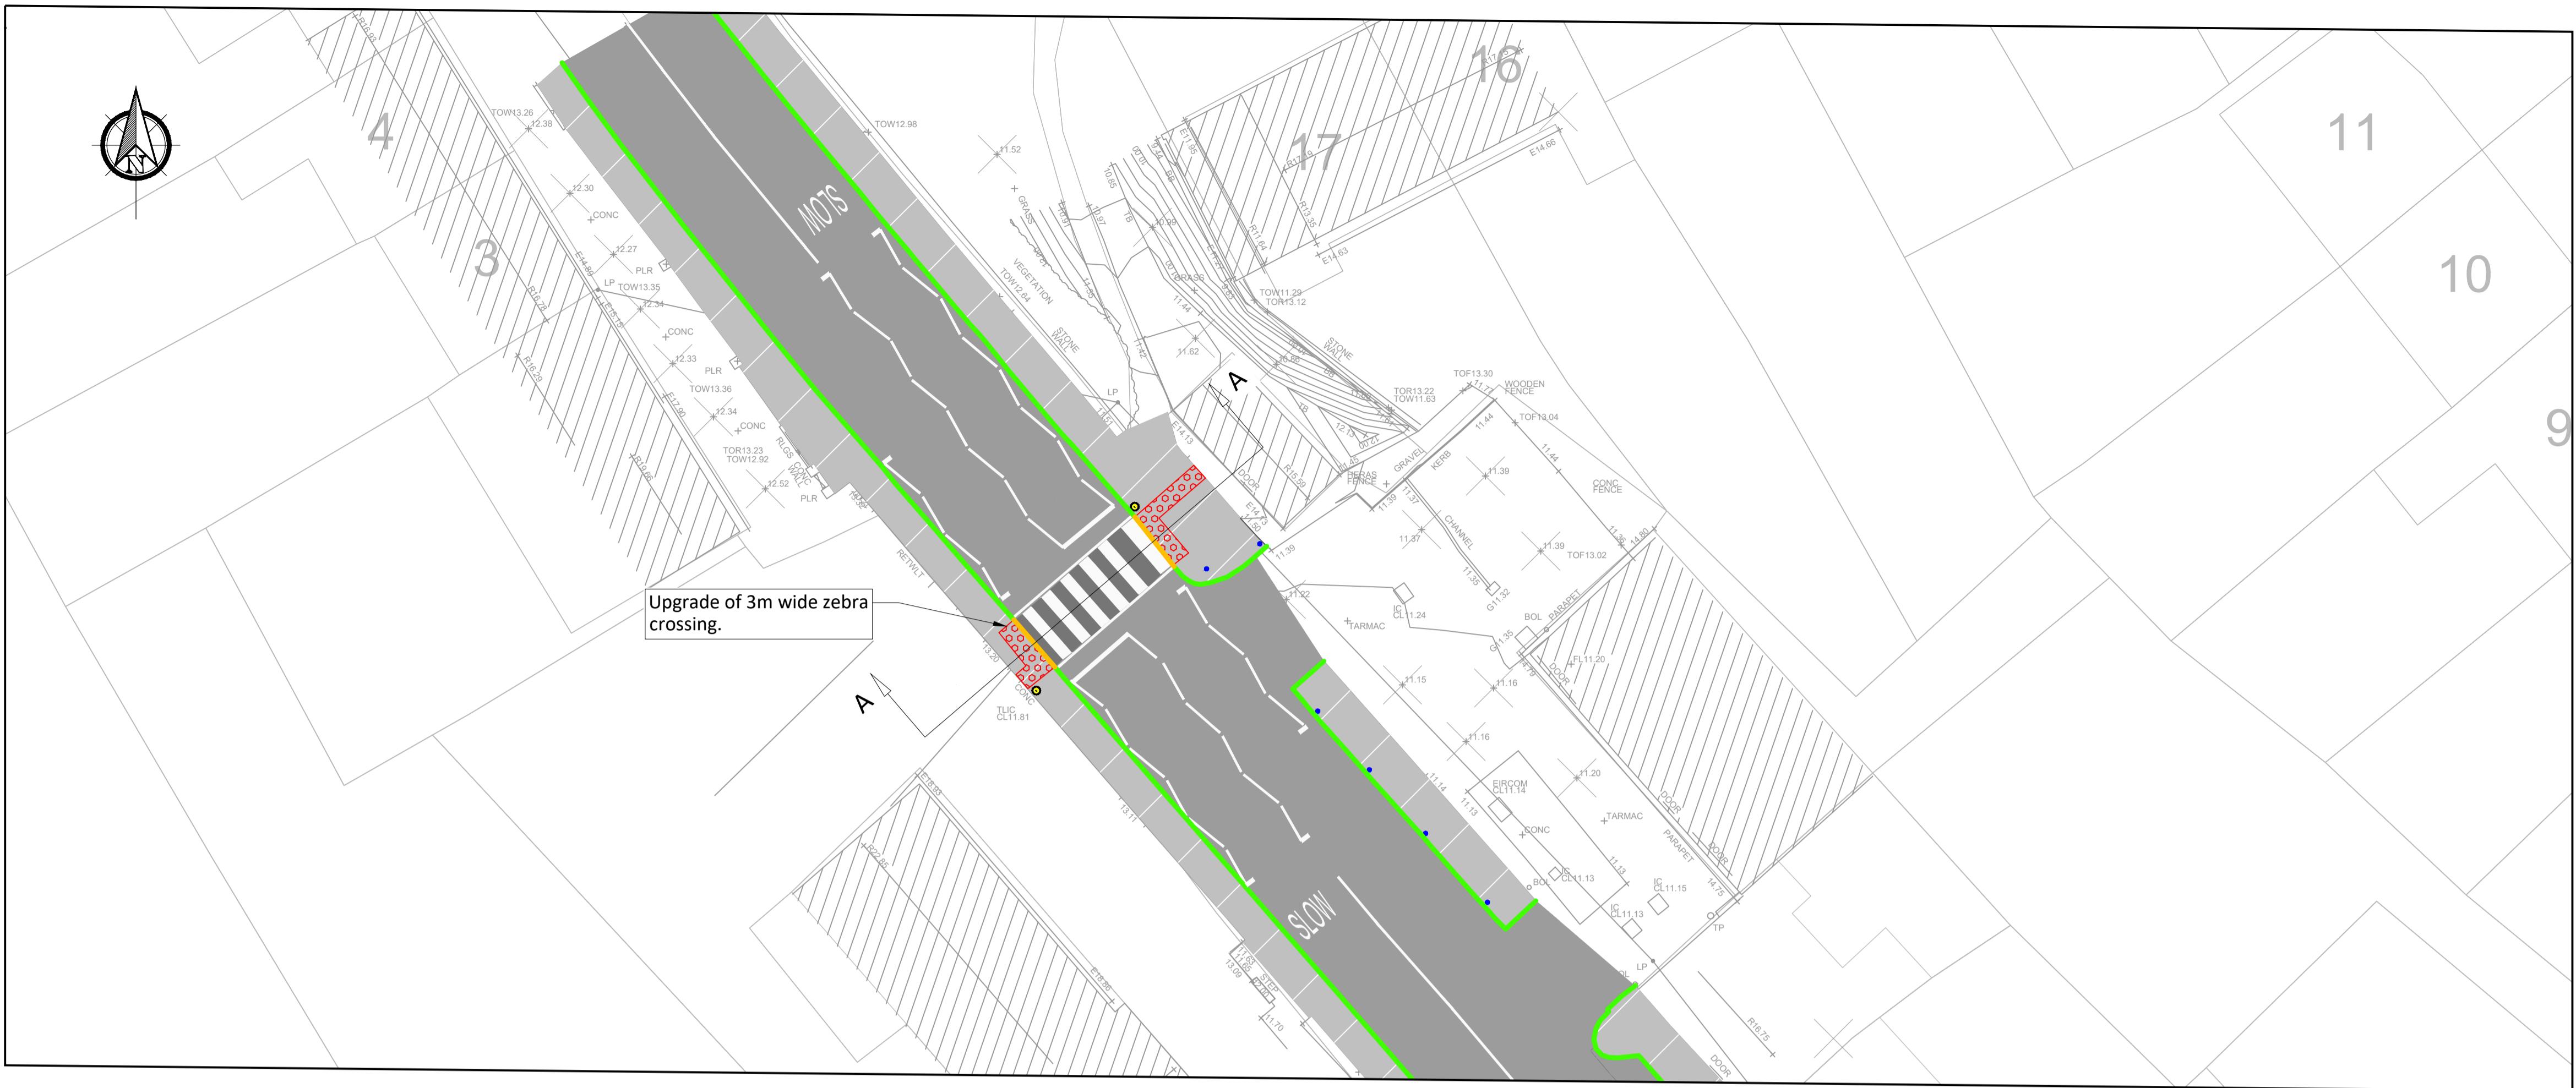

LOCATION PLAN

SCALE 1:20

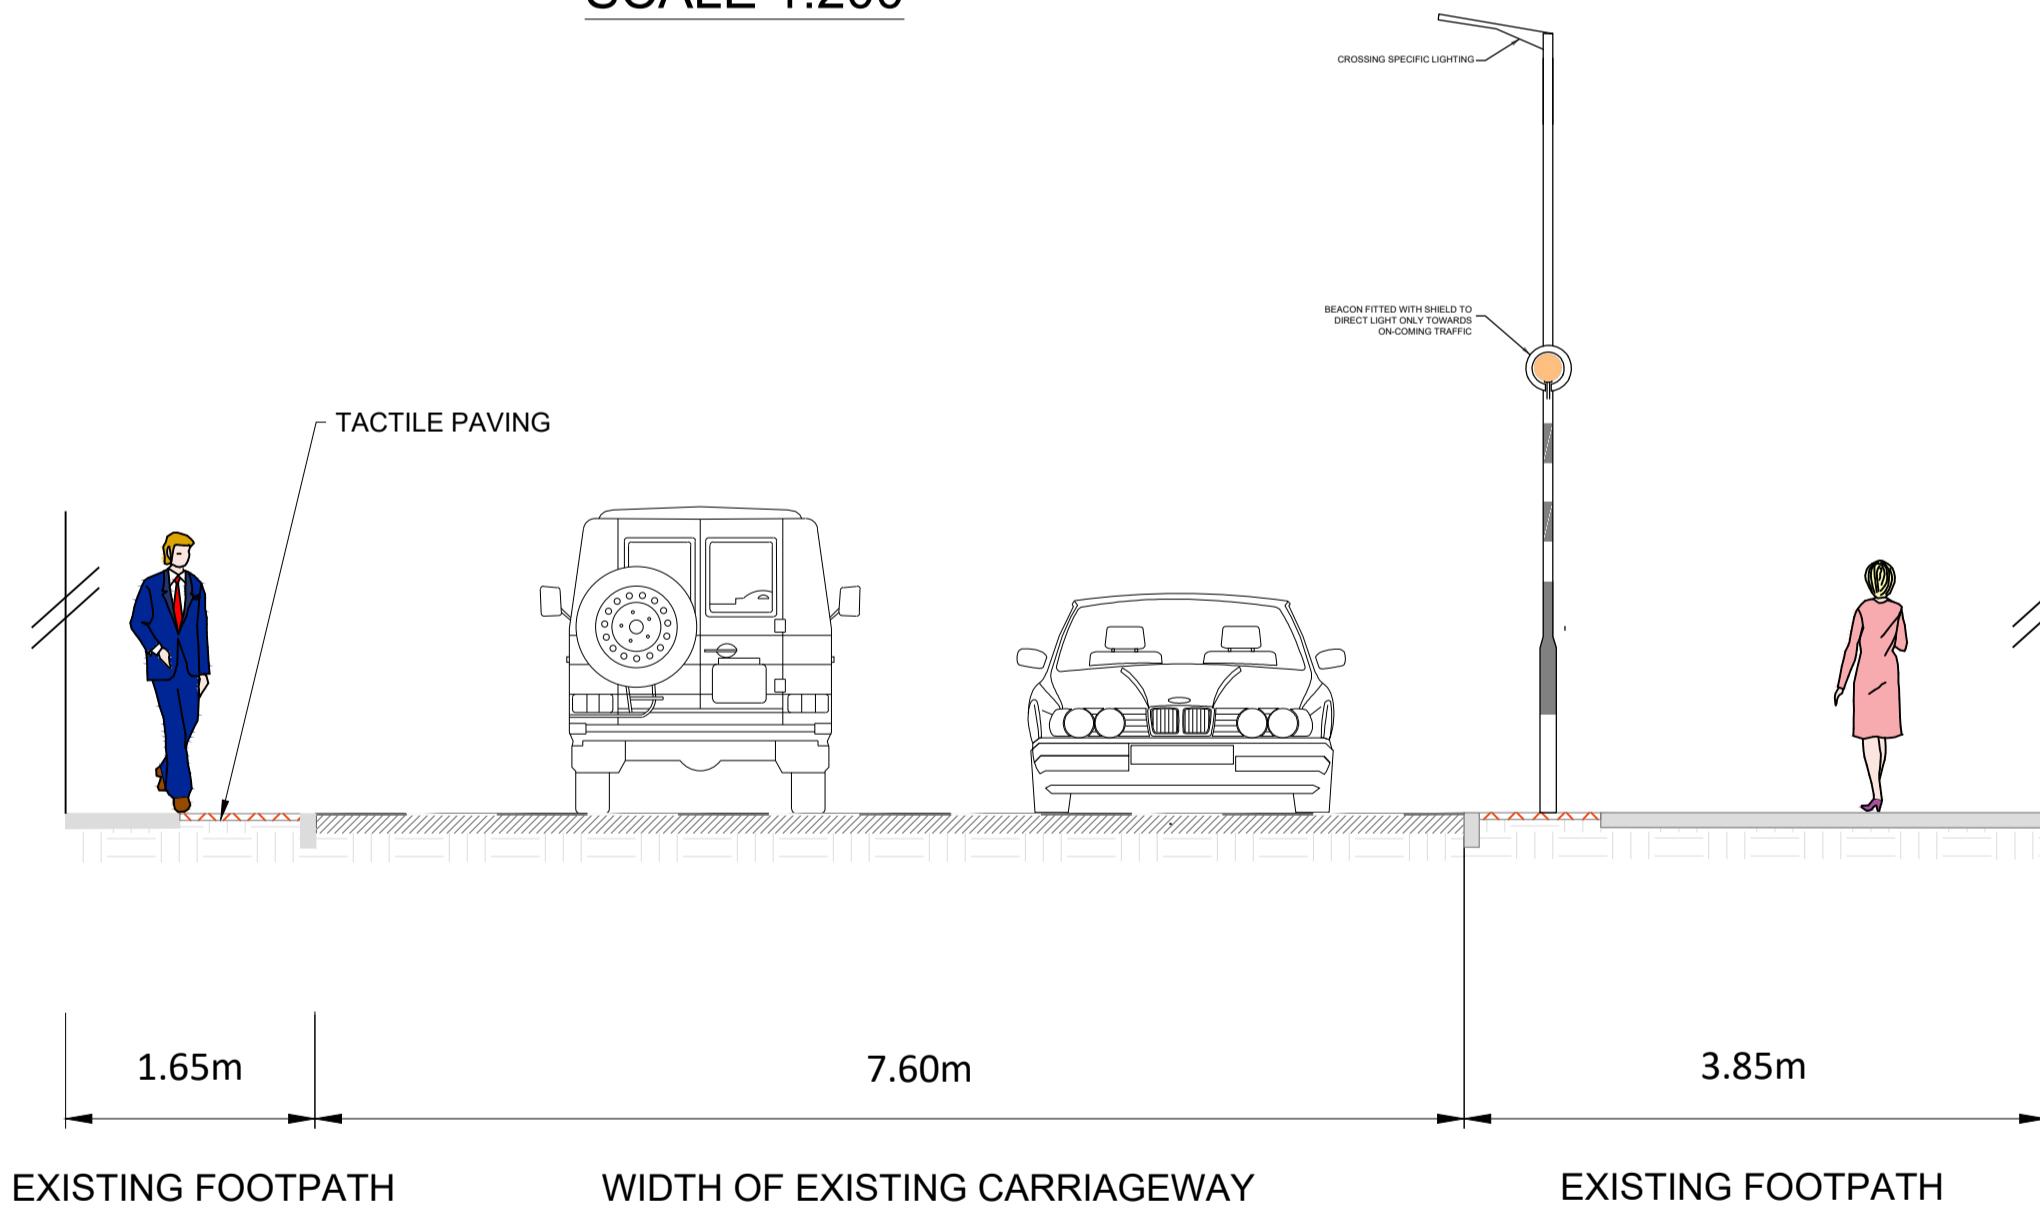

CROSS SECTION A-A

SCALE 1:5

If Applicable : Ordnance Survey Ireland Licence No. CYAL50221678 © Ordnance Survey Ireland and Government of Ireland



Cork | Dublin | Carlow

No part of this document may be reproduced or transmitted in any form or stored in any retrieval system of any nature without the written permission of Fehily Timoney & Company as copyright holder except as agreed for use on the project for which the document was originally issued. Do not scale. Use figured dimensions only. If in doubt - Ask!

Rev.	Description	App By	Date
P01	ISSUED FOR SECTION 38 PLANNING	GF	30.04.2025

PR

PEDESTRIAN CROSSING SAFETY SCHEMES CORK CITY

R639 RIVERSTOWN ROAD AT GLANMIRE COMMUNITY CENTRE

CL




Cork City Council

Date

Drawn by


29.04.2025	Project number P23-120
AN	Drawing Number

Scale (@)
1:200

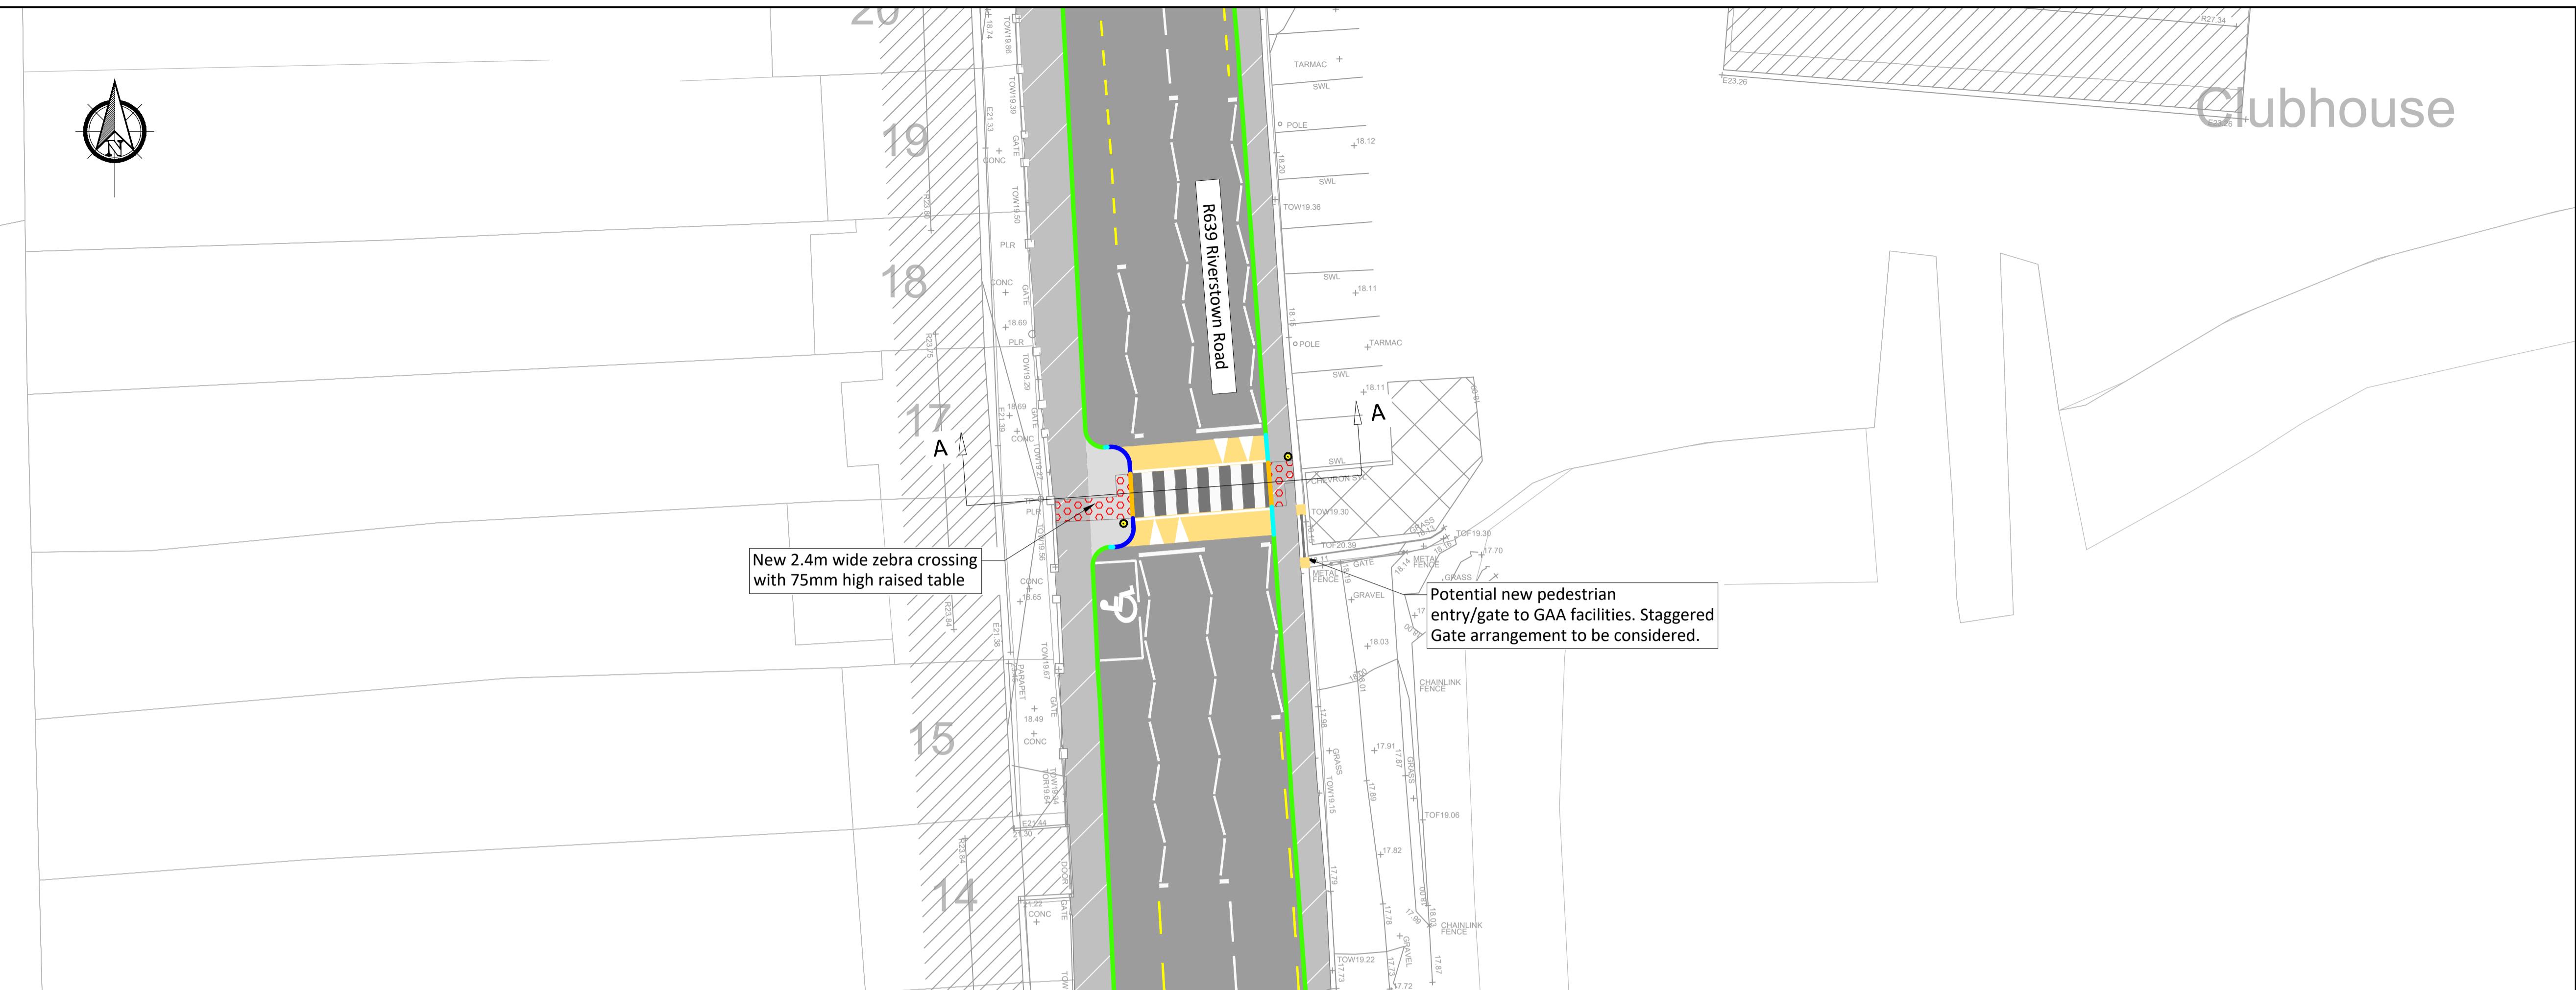

LOCATION PLAN

SCALE 1:200

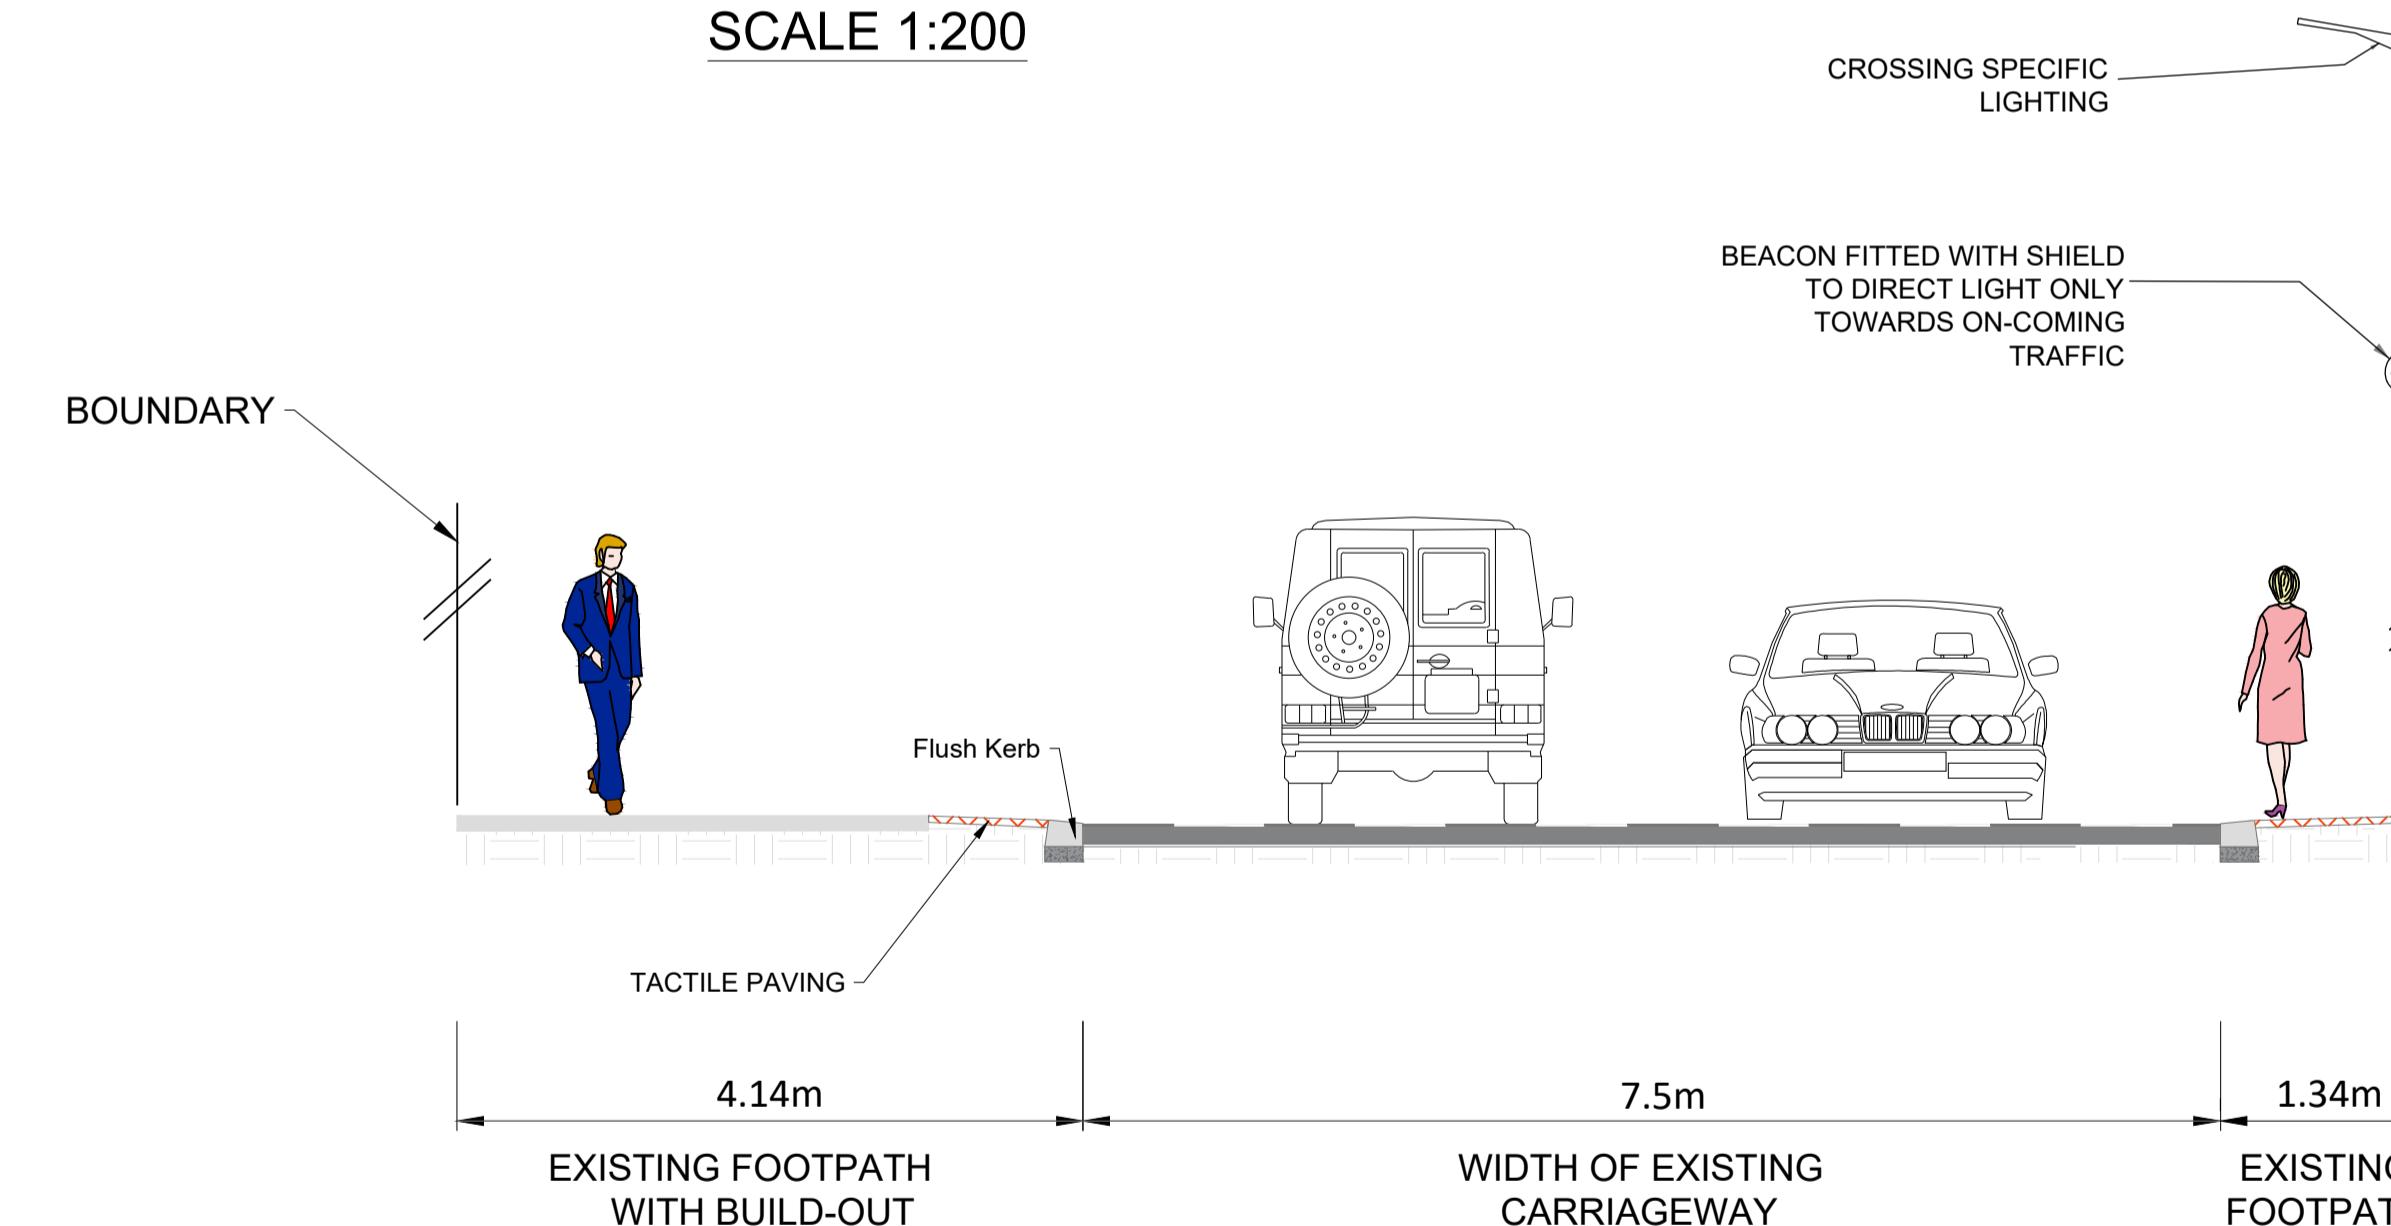

CROSS SECTION A-A
SCALE 1:50


If Applicable : Ordnance Survey Ireland Licence No. CYAL50221678 © Ordnance Survey Ireland and Government of Ireland



Cork | Dublin | Carlow
www.fehilytimoney.ie


No part of this document may be reproduced or transmitted in any form or stored in any retrieval system of any nature without the written permission of Fehily Timoney & Company as copyright holder except as agreed for use on the project for which the document was originally issued. Do not scale. Use figured dimensions only. If in doubt - Ask!

Rev.	Description	App By	Date
P01	ISSUED FOR SECTION 38 PLANNING	GF	30.04.2025

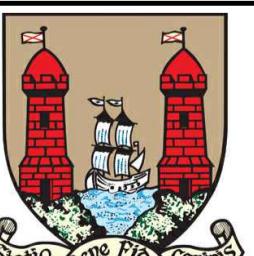
PROJECT	PEDESTRIAN CROSSING SAFETY SCHEMES CORK CITY		CLIENT	 Cork City Council Comhairle Cathrach Chorcú	
SHEET	R639 RIVERSTOWN ROAD AT GLANMIRE GAA		Date	30.04.2024	Project number P23-120
			Drawn by	MN	Drawing Number
			Checked by	SJ	Rev P01 P23120-FT-ZZ-01-DR-CE-0002

LEGEND:

- Existing Road Carriageway
- Proposed Footpath
- Existing Footpath To Be Retained
- Speed Table
- Proposed Tactile Paving at Controlled Crossing
- Proposed Pedestrian Crossing Beacon
- Road Markings
- Existing Kerb to be Retained
- New Concrete Drop Kerb
- New Transition Kerb
- New 75mm Concrete Kerb

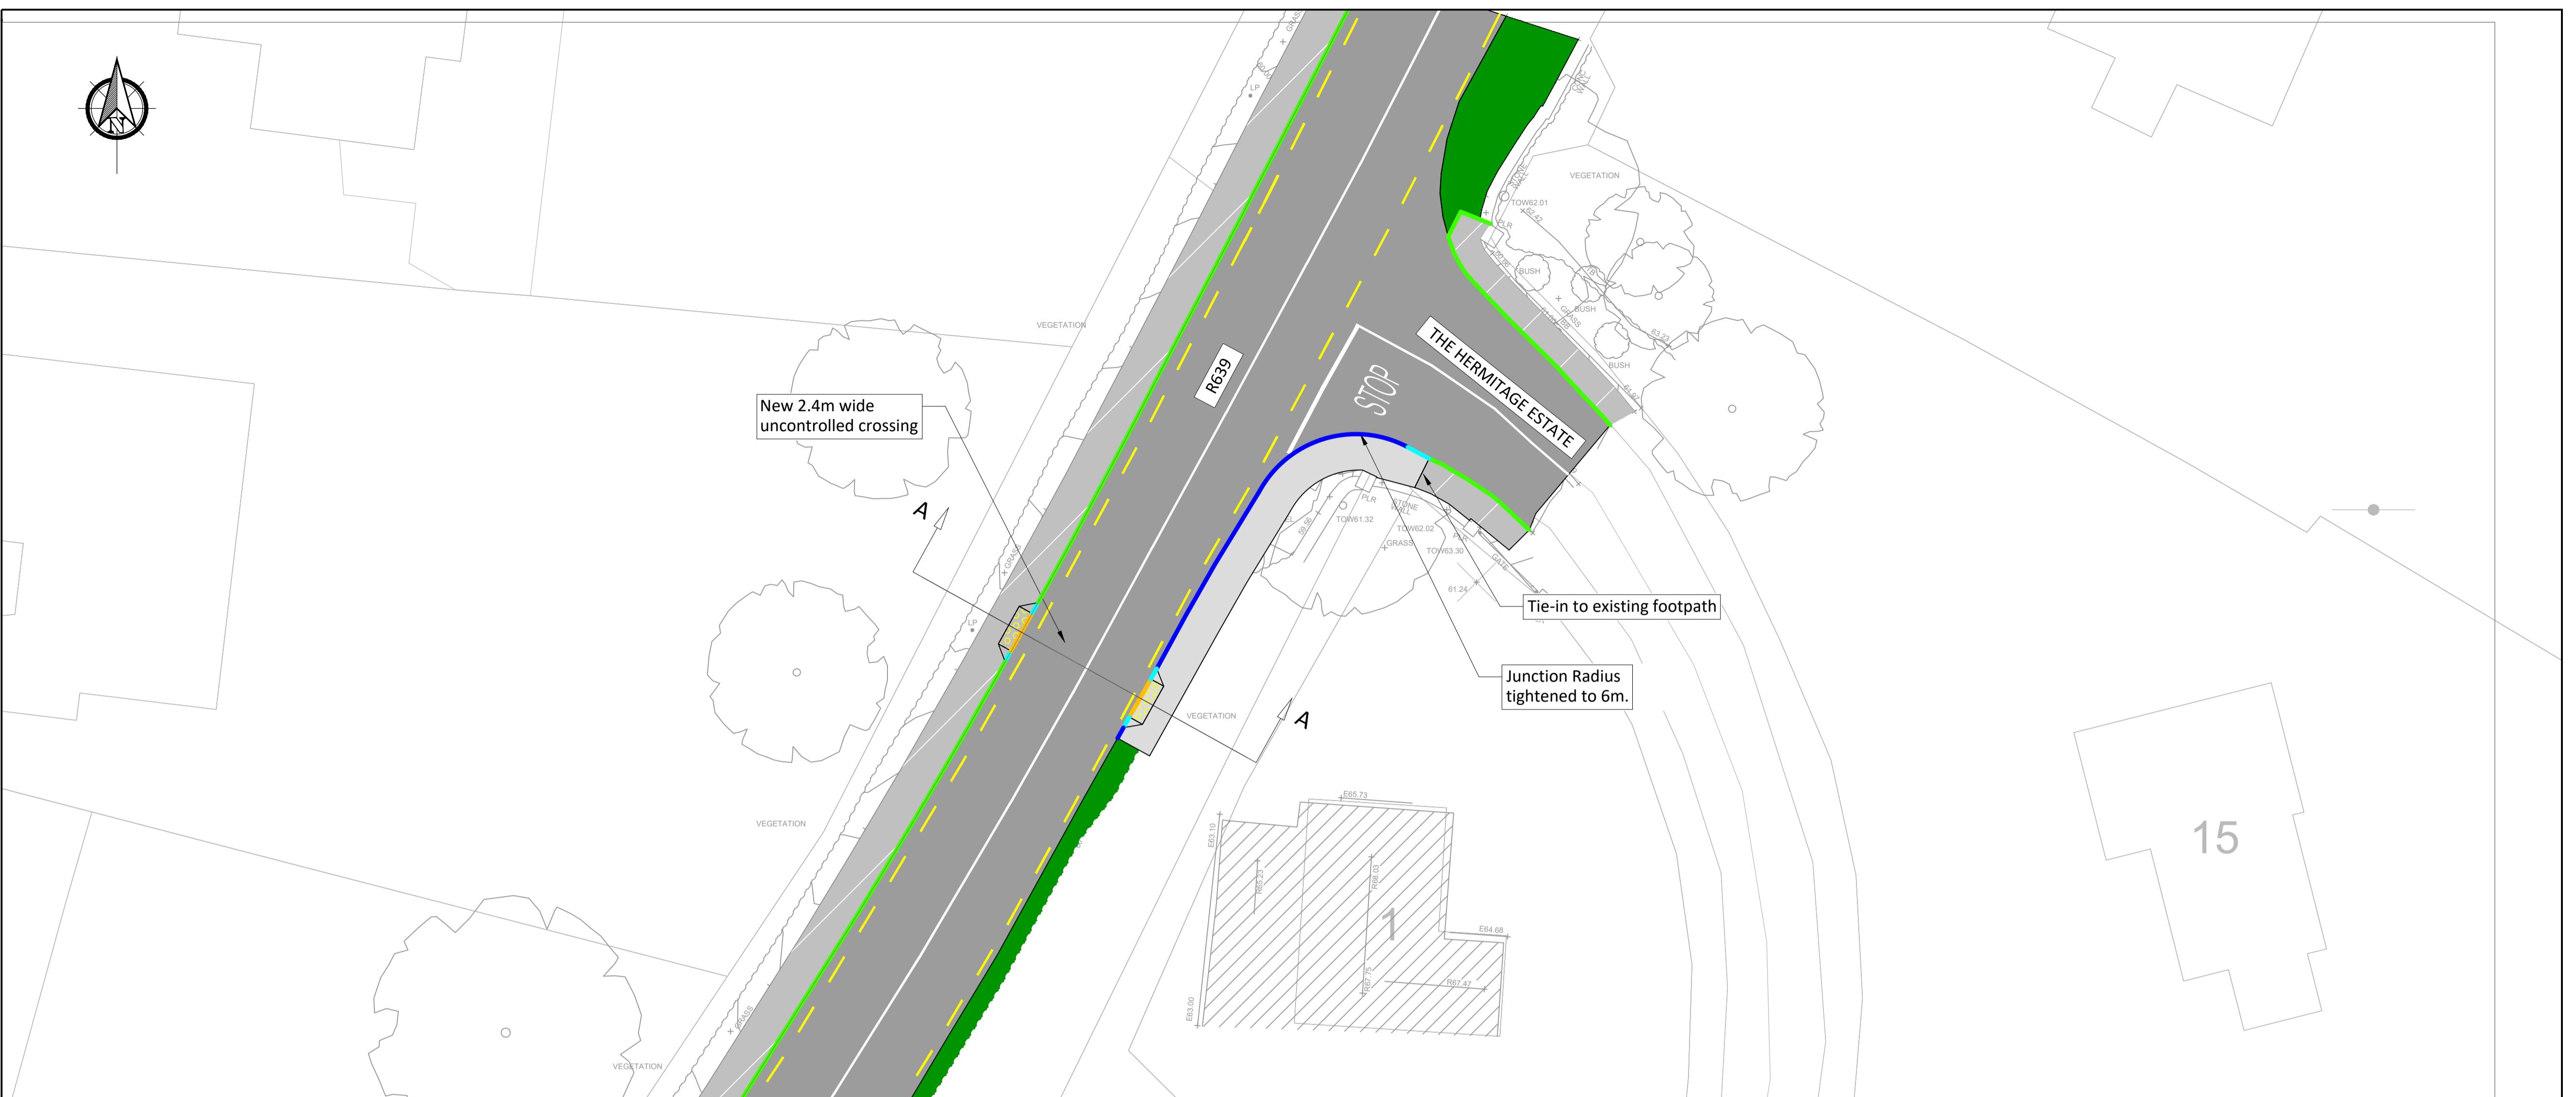

LOCATION PLAN
SCALE 1:200

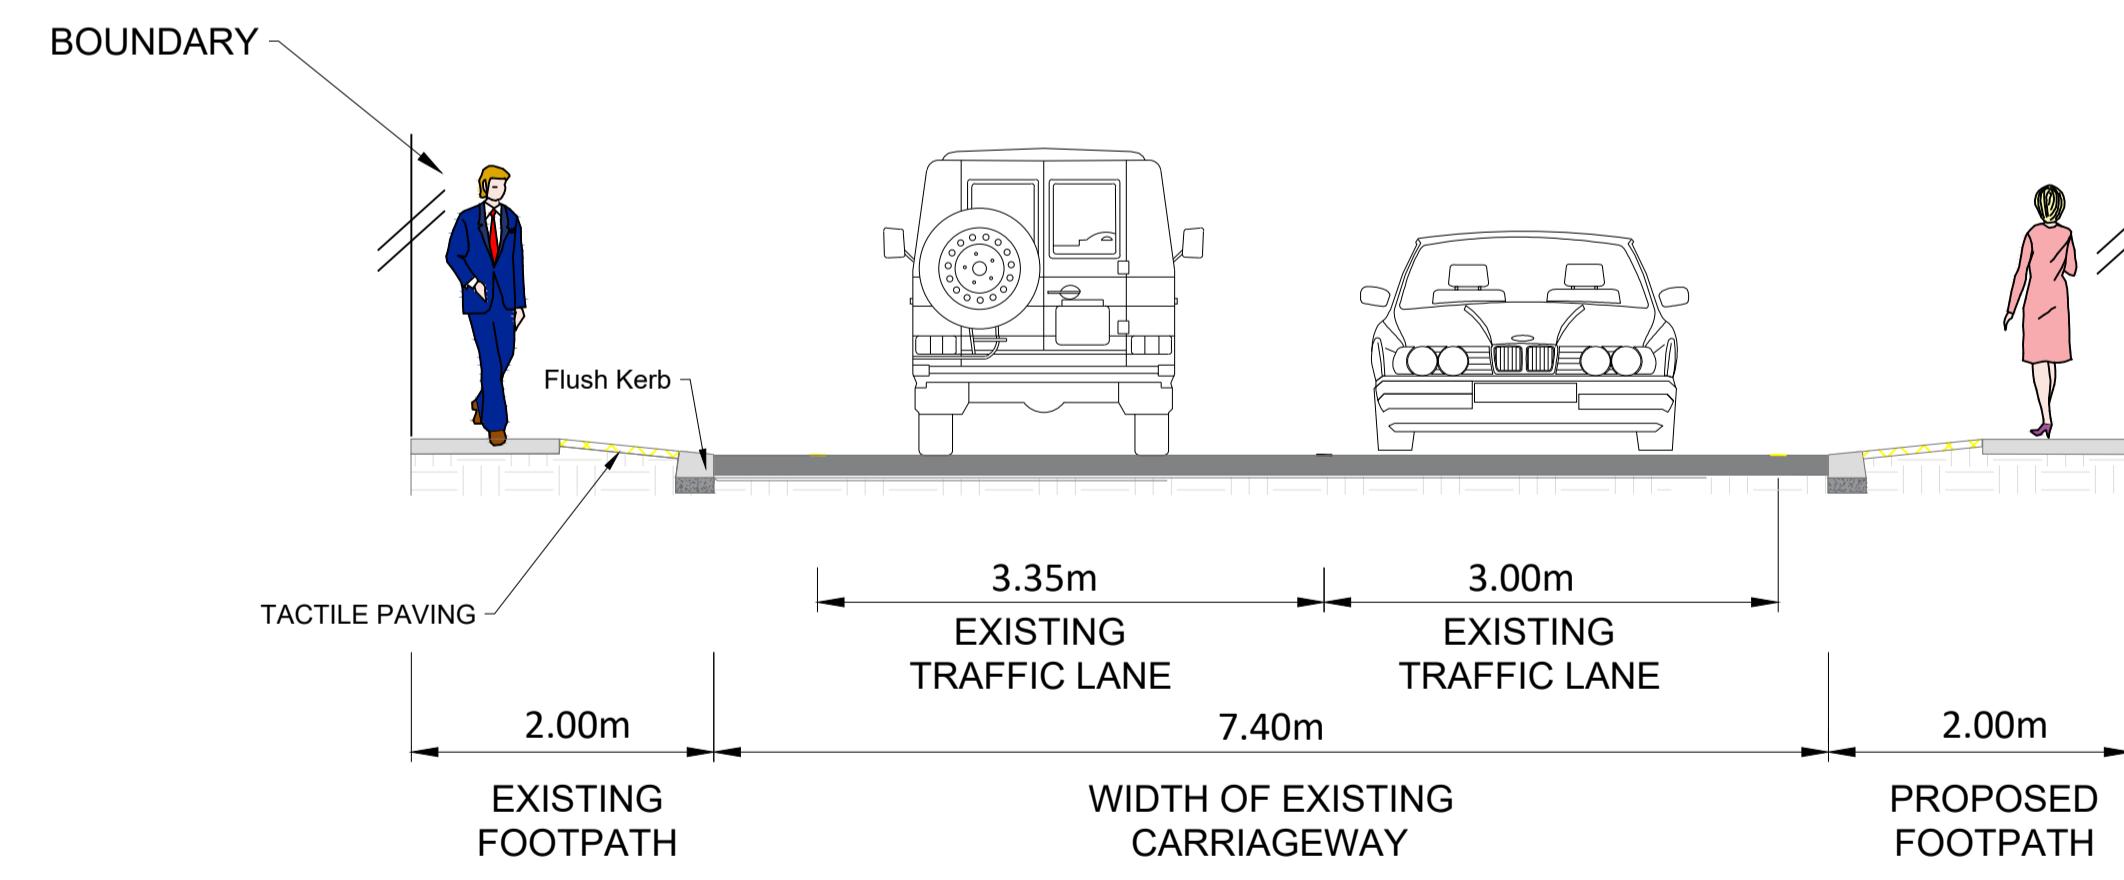

CROSS SECTION A-A
SCALE 1:50

If Applicable : Ordnance Survey Ireland Licence No. CYAL50221678 © Ordnance Survey Ireland and Government of Ireland



Cork | Dublin | Carlow
www.fehilytimoney.ie

No part of this document may be reproduced or transmitted in any form or stored in any retrieval system of any nature without the written permission of Fehily Timoney & Company as copyright holder except as agreed for use on the project for which the document was originally issued. Do not scale. Use figured dimensions only. If in doubt - Ask!

Rev.	Description	App By	Date
P01	ISSUED FOR SECTION 38 PLANNING	GF	30.04.2025


PROJECT	PEDESTRIAN CROSSING SAFETY SCHEMES CORK CITY	
SHEET	R639 RIVERSTOWN ROAD AT THE HERMITAGE ESTATE	
CLIENT		Cork City Council Comhairle Cathrach Chorcú
Date	30.04.2025	Project number P23-120
Drawn by	MN	Scale (@ 1:200)
Checked by	SJ	Drawing Number P23120-FT-ZZ-01-DR-CE-0003
Rev		Rev P01



LEGEND:

- Existing Road Carriageway
- Proposed Footpath
- Existing Footpath To Be Retained
- Proposed Tactile Paving at Controlled Crossing
- Proposed Tactile Paving at Uncontrolled Crossing
- Road Markings
- Existing Kerb to be Retained
- New Concrete Drop Kerb
- New Transition Kerb
- New 120mm Concrete Kerb
- Existing Bus Stop
- Proposed Signalised Traffic Pole

LOCATION PLAN
SCALE 1:200

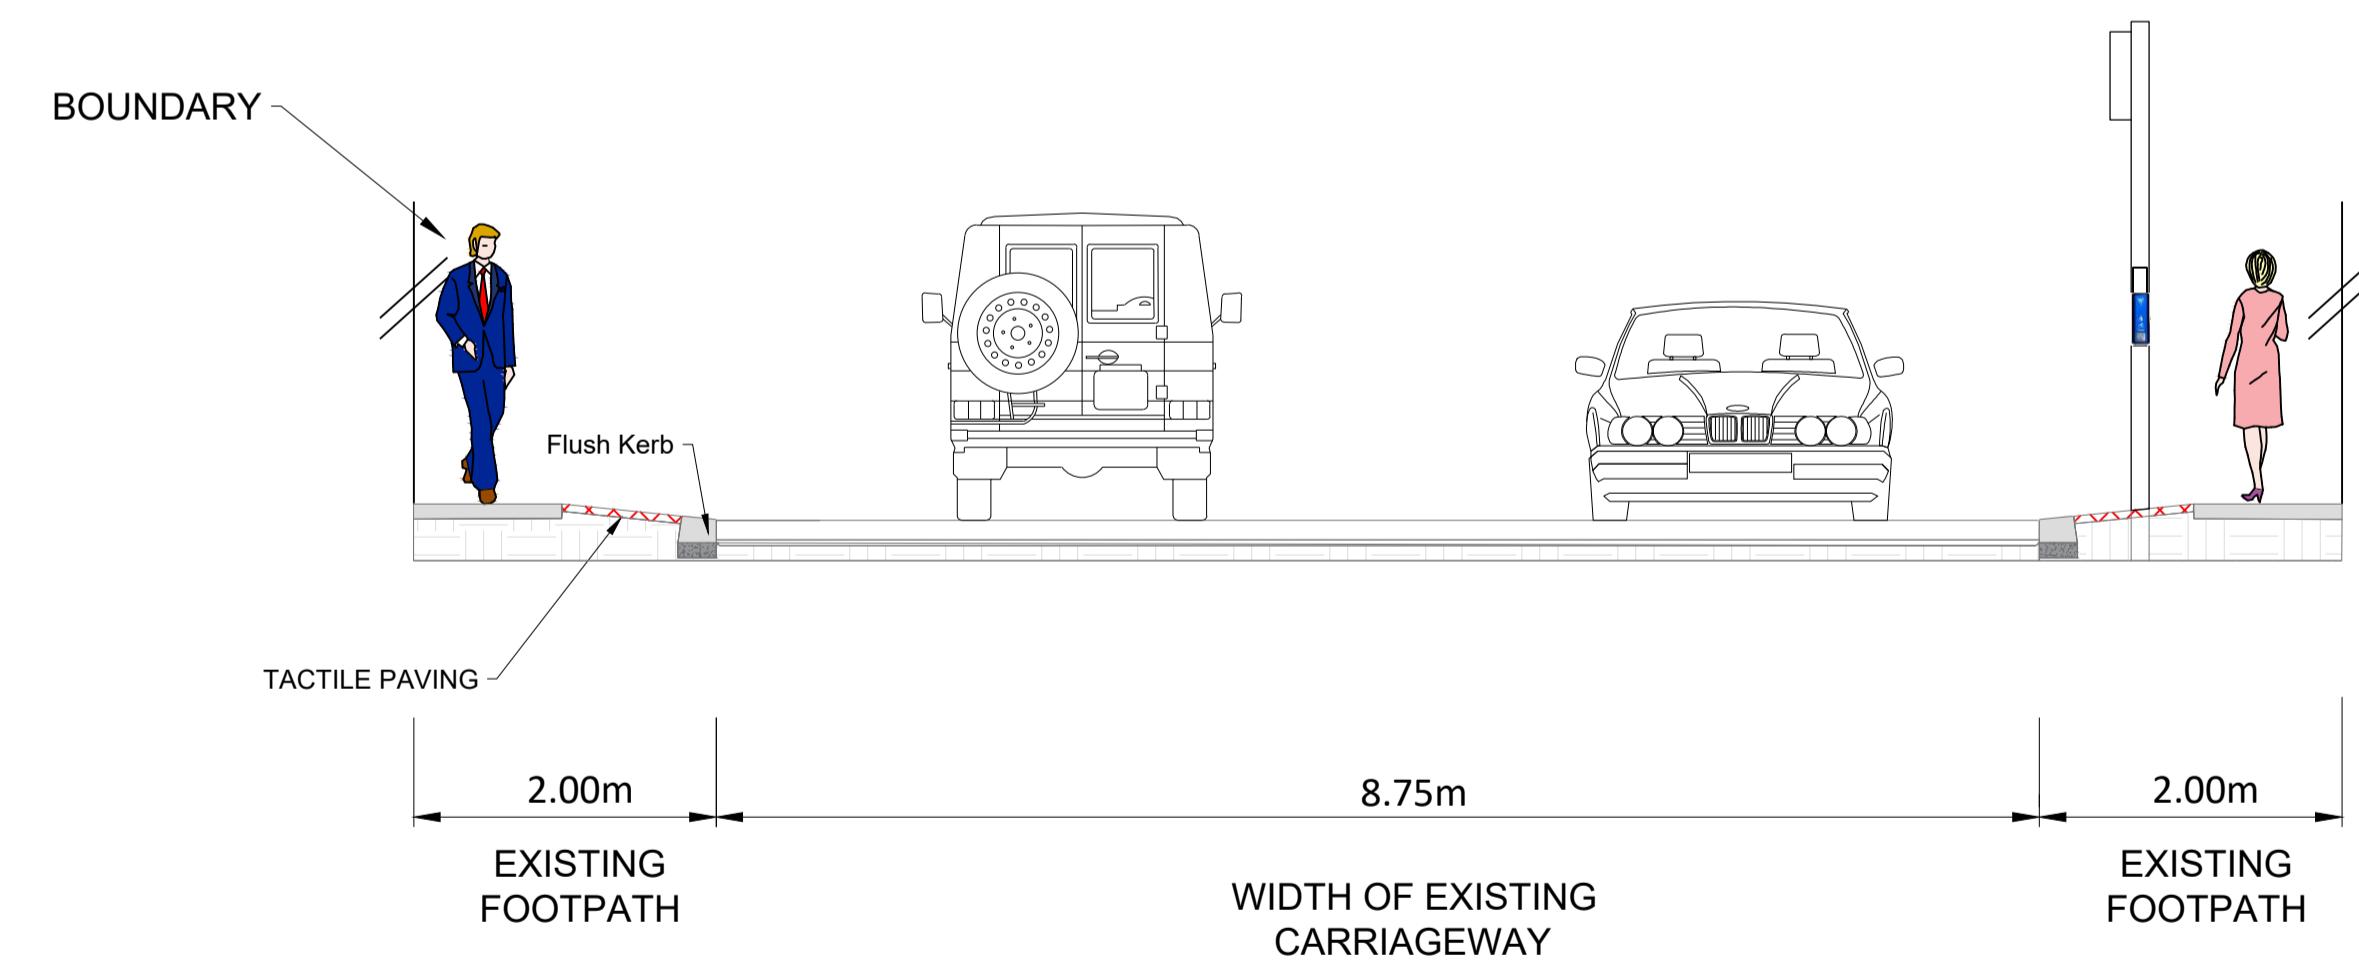

CROSS SECTION A-A
SCALE 1:50


If Applicable : Ordnance Survey Ireland Licence No. CYAL50221678 © Ordnance Survey Ireland and Government of Ireland




Cork | Dublin | Carlow
www.fehilytimoney.ie


No part of this document may be reproduced or transmitted in any form or stored in any retrieval system of any nature without the written permission of Fehily Timoney & Company as copyright holder except as agreed for use on the project for which the document was originally issued. Do not scale. Use figured dimensions only. If in doubt - Ask!

Rev.	Description	App By	Date
P01	ISSUED FOR SECTION 38 PLANNING	GF	30.04.2025

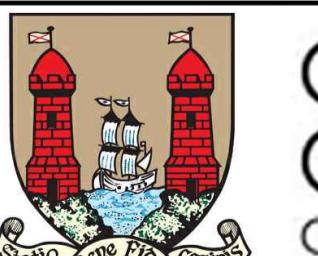PROJECT	PEDESTRIAN CROSSING SAFETY SCHEMES CORK CITY		CLIENT	 Cork City Council Comhairle Cathrach Chorcú			
SHEET	R617 TOWER TO BLARNEY ROAD AT SHOURNAGH DRIVE		Date	29.04.2025	Project number	P23-120	Scale (@ 1:200)
			Drawn by	MN	Drawing Number		
			Checked by	SJ	P23120-FT-ZZ-01-DR-CE-0004		Rev
							P01

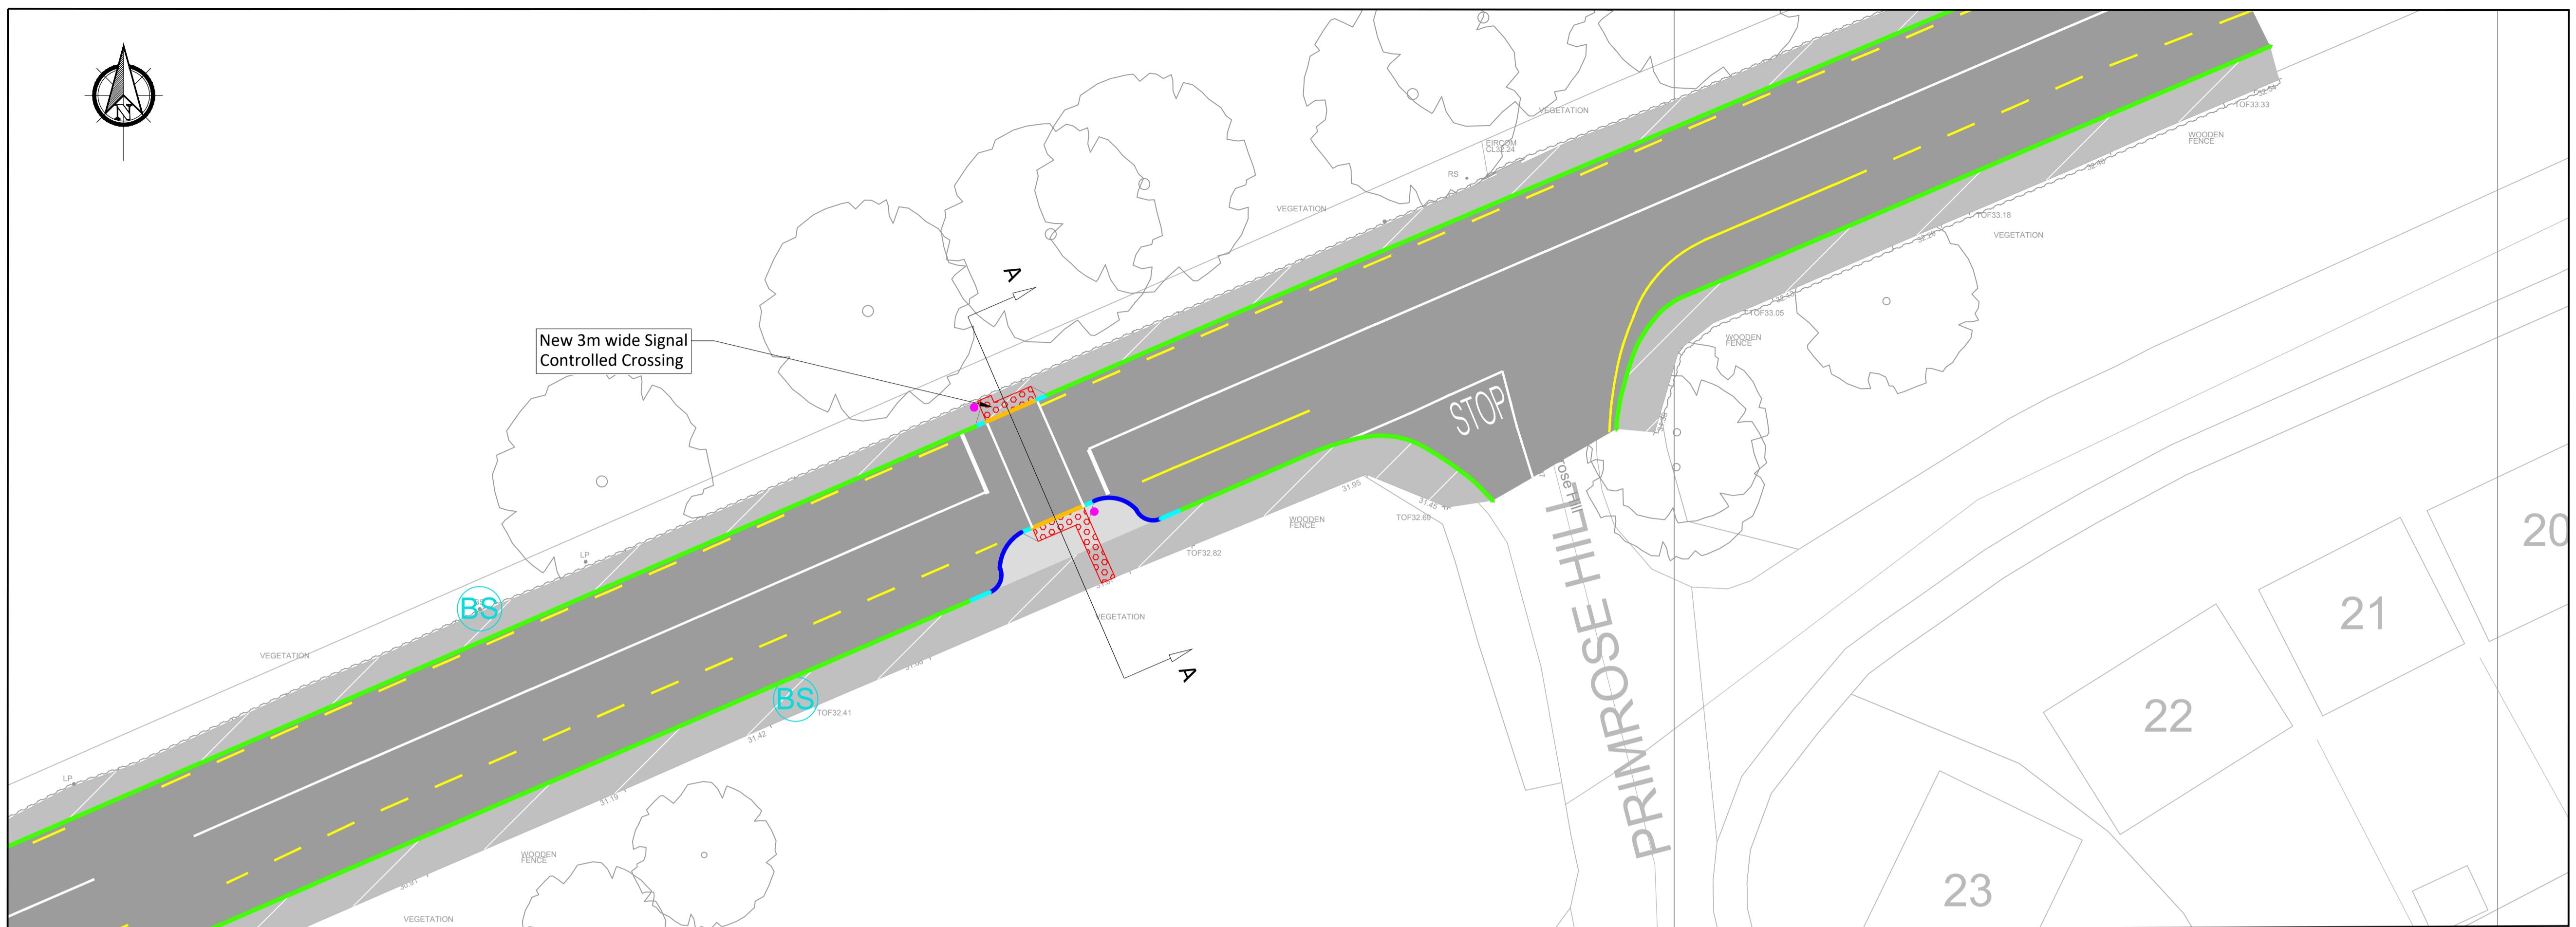

LOCATION PLAN
SCALE 1:200

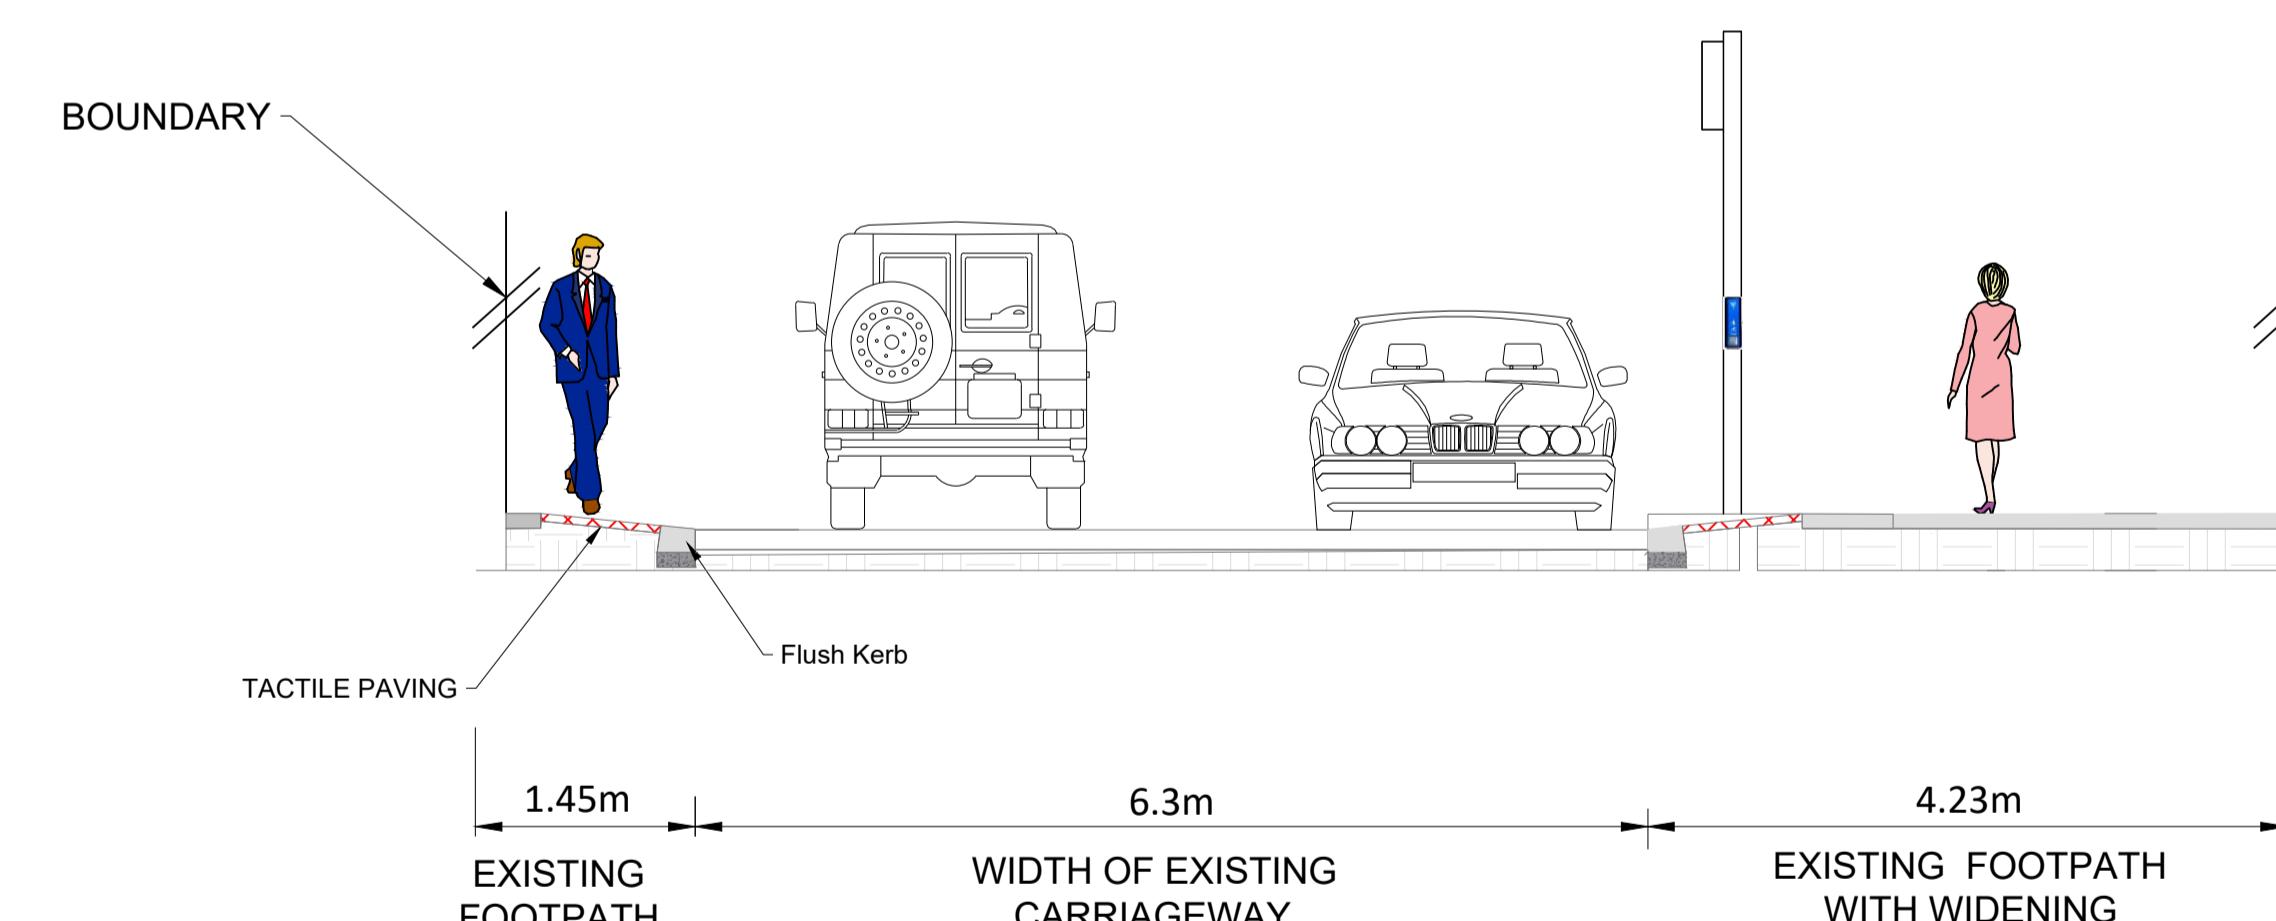

CROSS SECTION A-A
SCALE 1:50


If Applicable : Ordnance Survey Ireland Licence No. CYAL50221678 © Ordnance Survey Ireland and Government of Ireland






Cork | Dublin | Carlow
www.fehilytimoney.ie

No part of this document may be reproduced or transmitted in any form or stored in any retrieval system of any nature without the written permission of Fehily Timoney & Company as copyright holder except as agreed for use on the project for which the document was originally issued. Do not scale. Use figured dimensions only. If in doubt - Ask!

Rev.	Description	App By	Date
P01	ISSUED FOR SECTION 38 PLANNING	GF	30.04.2025

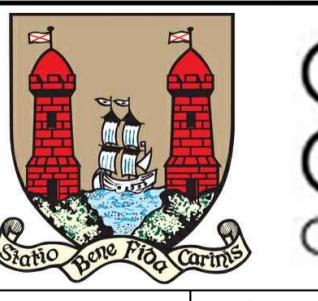PROJECT		CLIENT	
PEDESTRIAN CROSSING SAFETY SCHEMES CORK CITY		 Cork City Council Comhairle Cathrach Chorcú	
SHEET		Date 30.04.2025 Project number P23-120 Scale (@ 1:200)	
R617 TOWER TO BLARNEY ROAD AT PRIMROSE HILL		Drawn by MN	Drawing Number
		Checked by SJ	P23120-FT-ZZ-01-DR-CE-0005
		Rev	P01

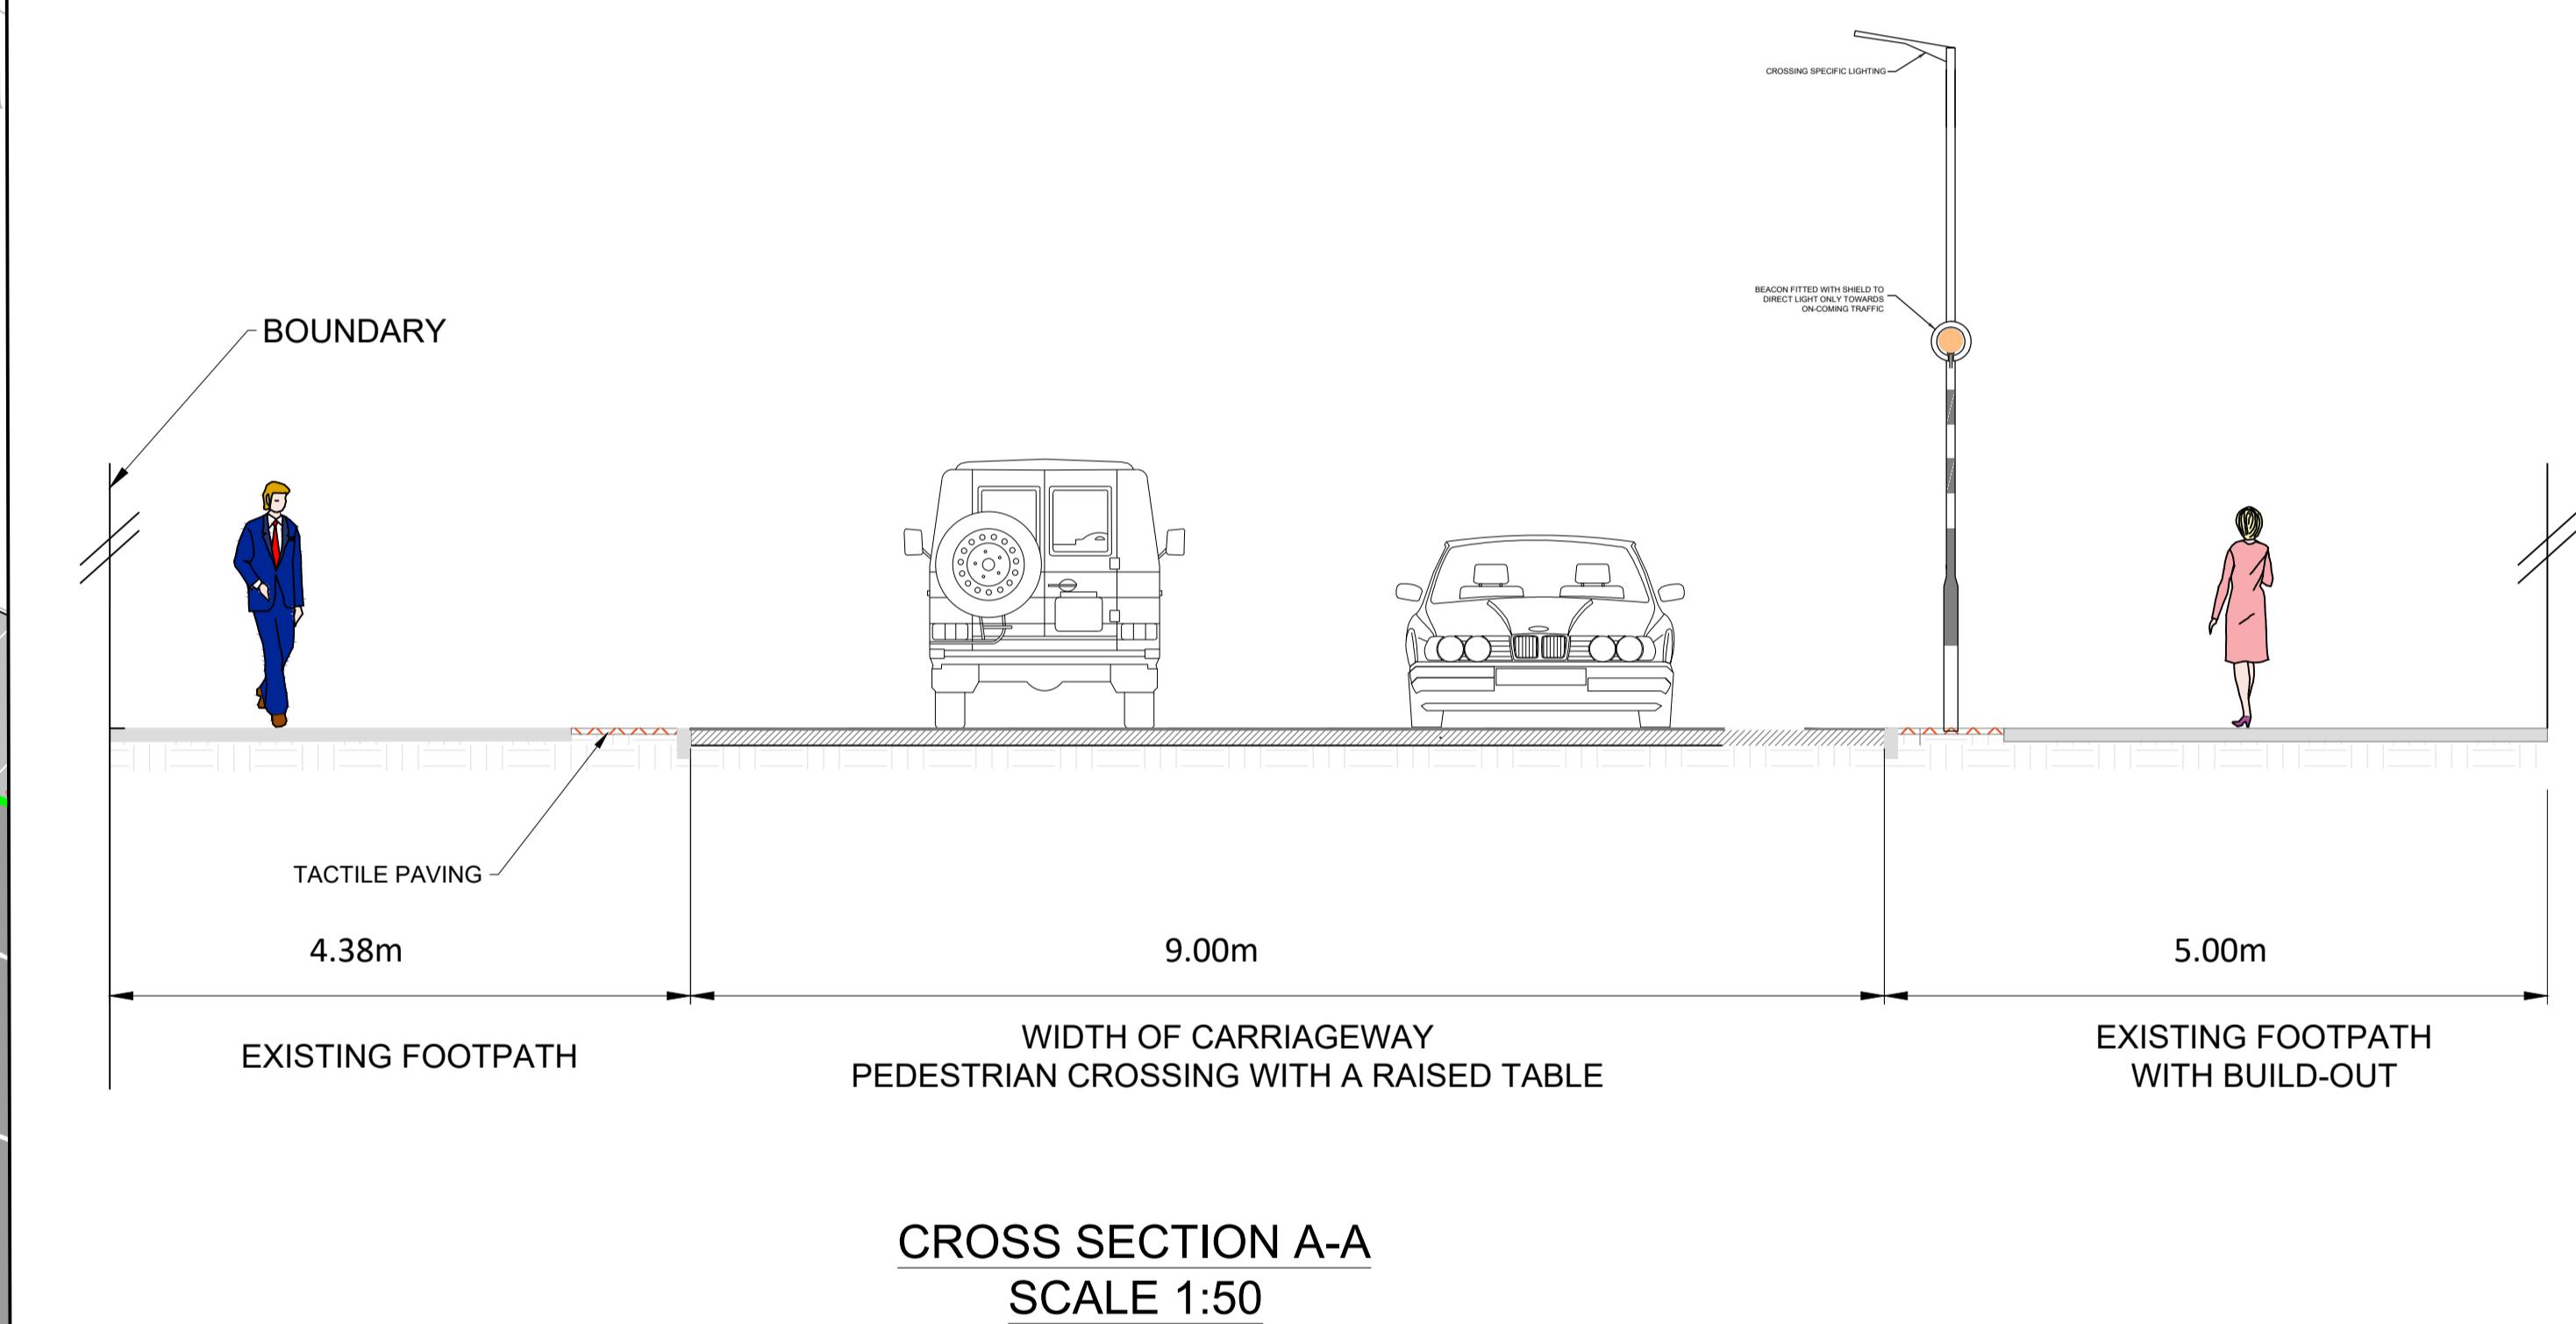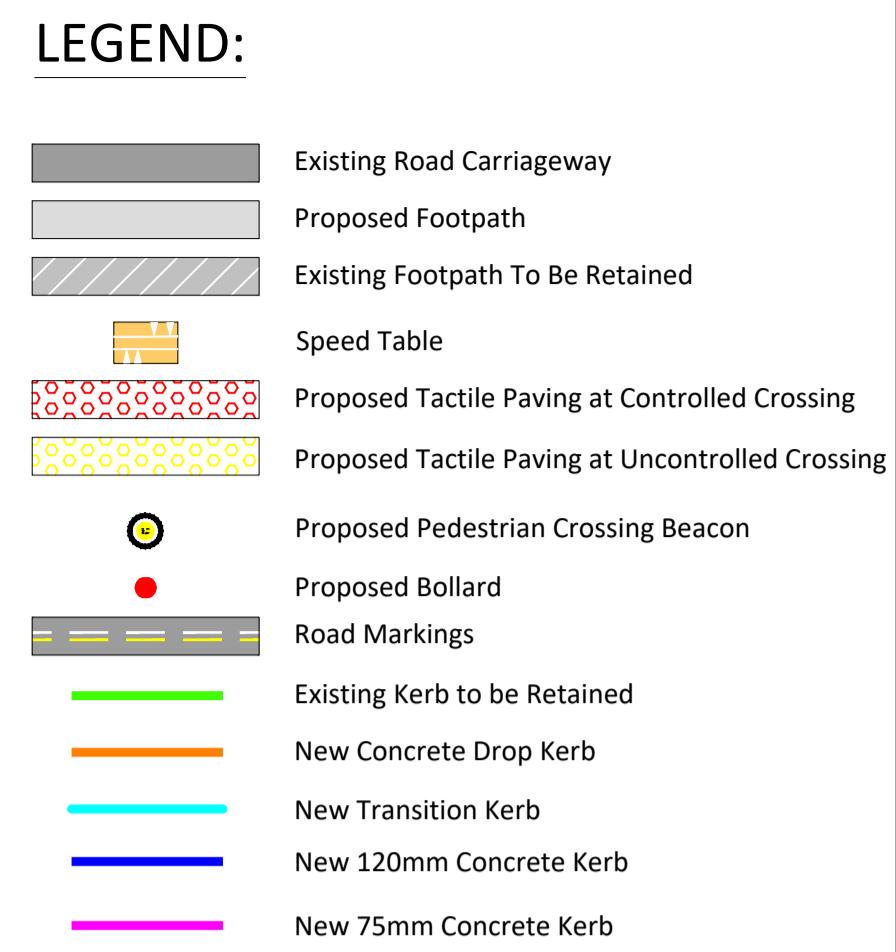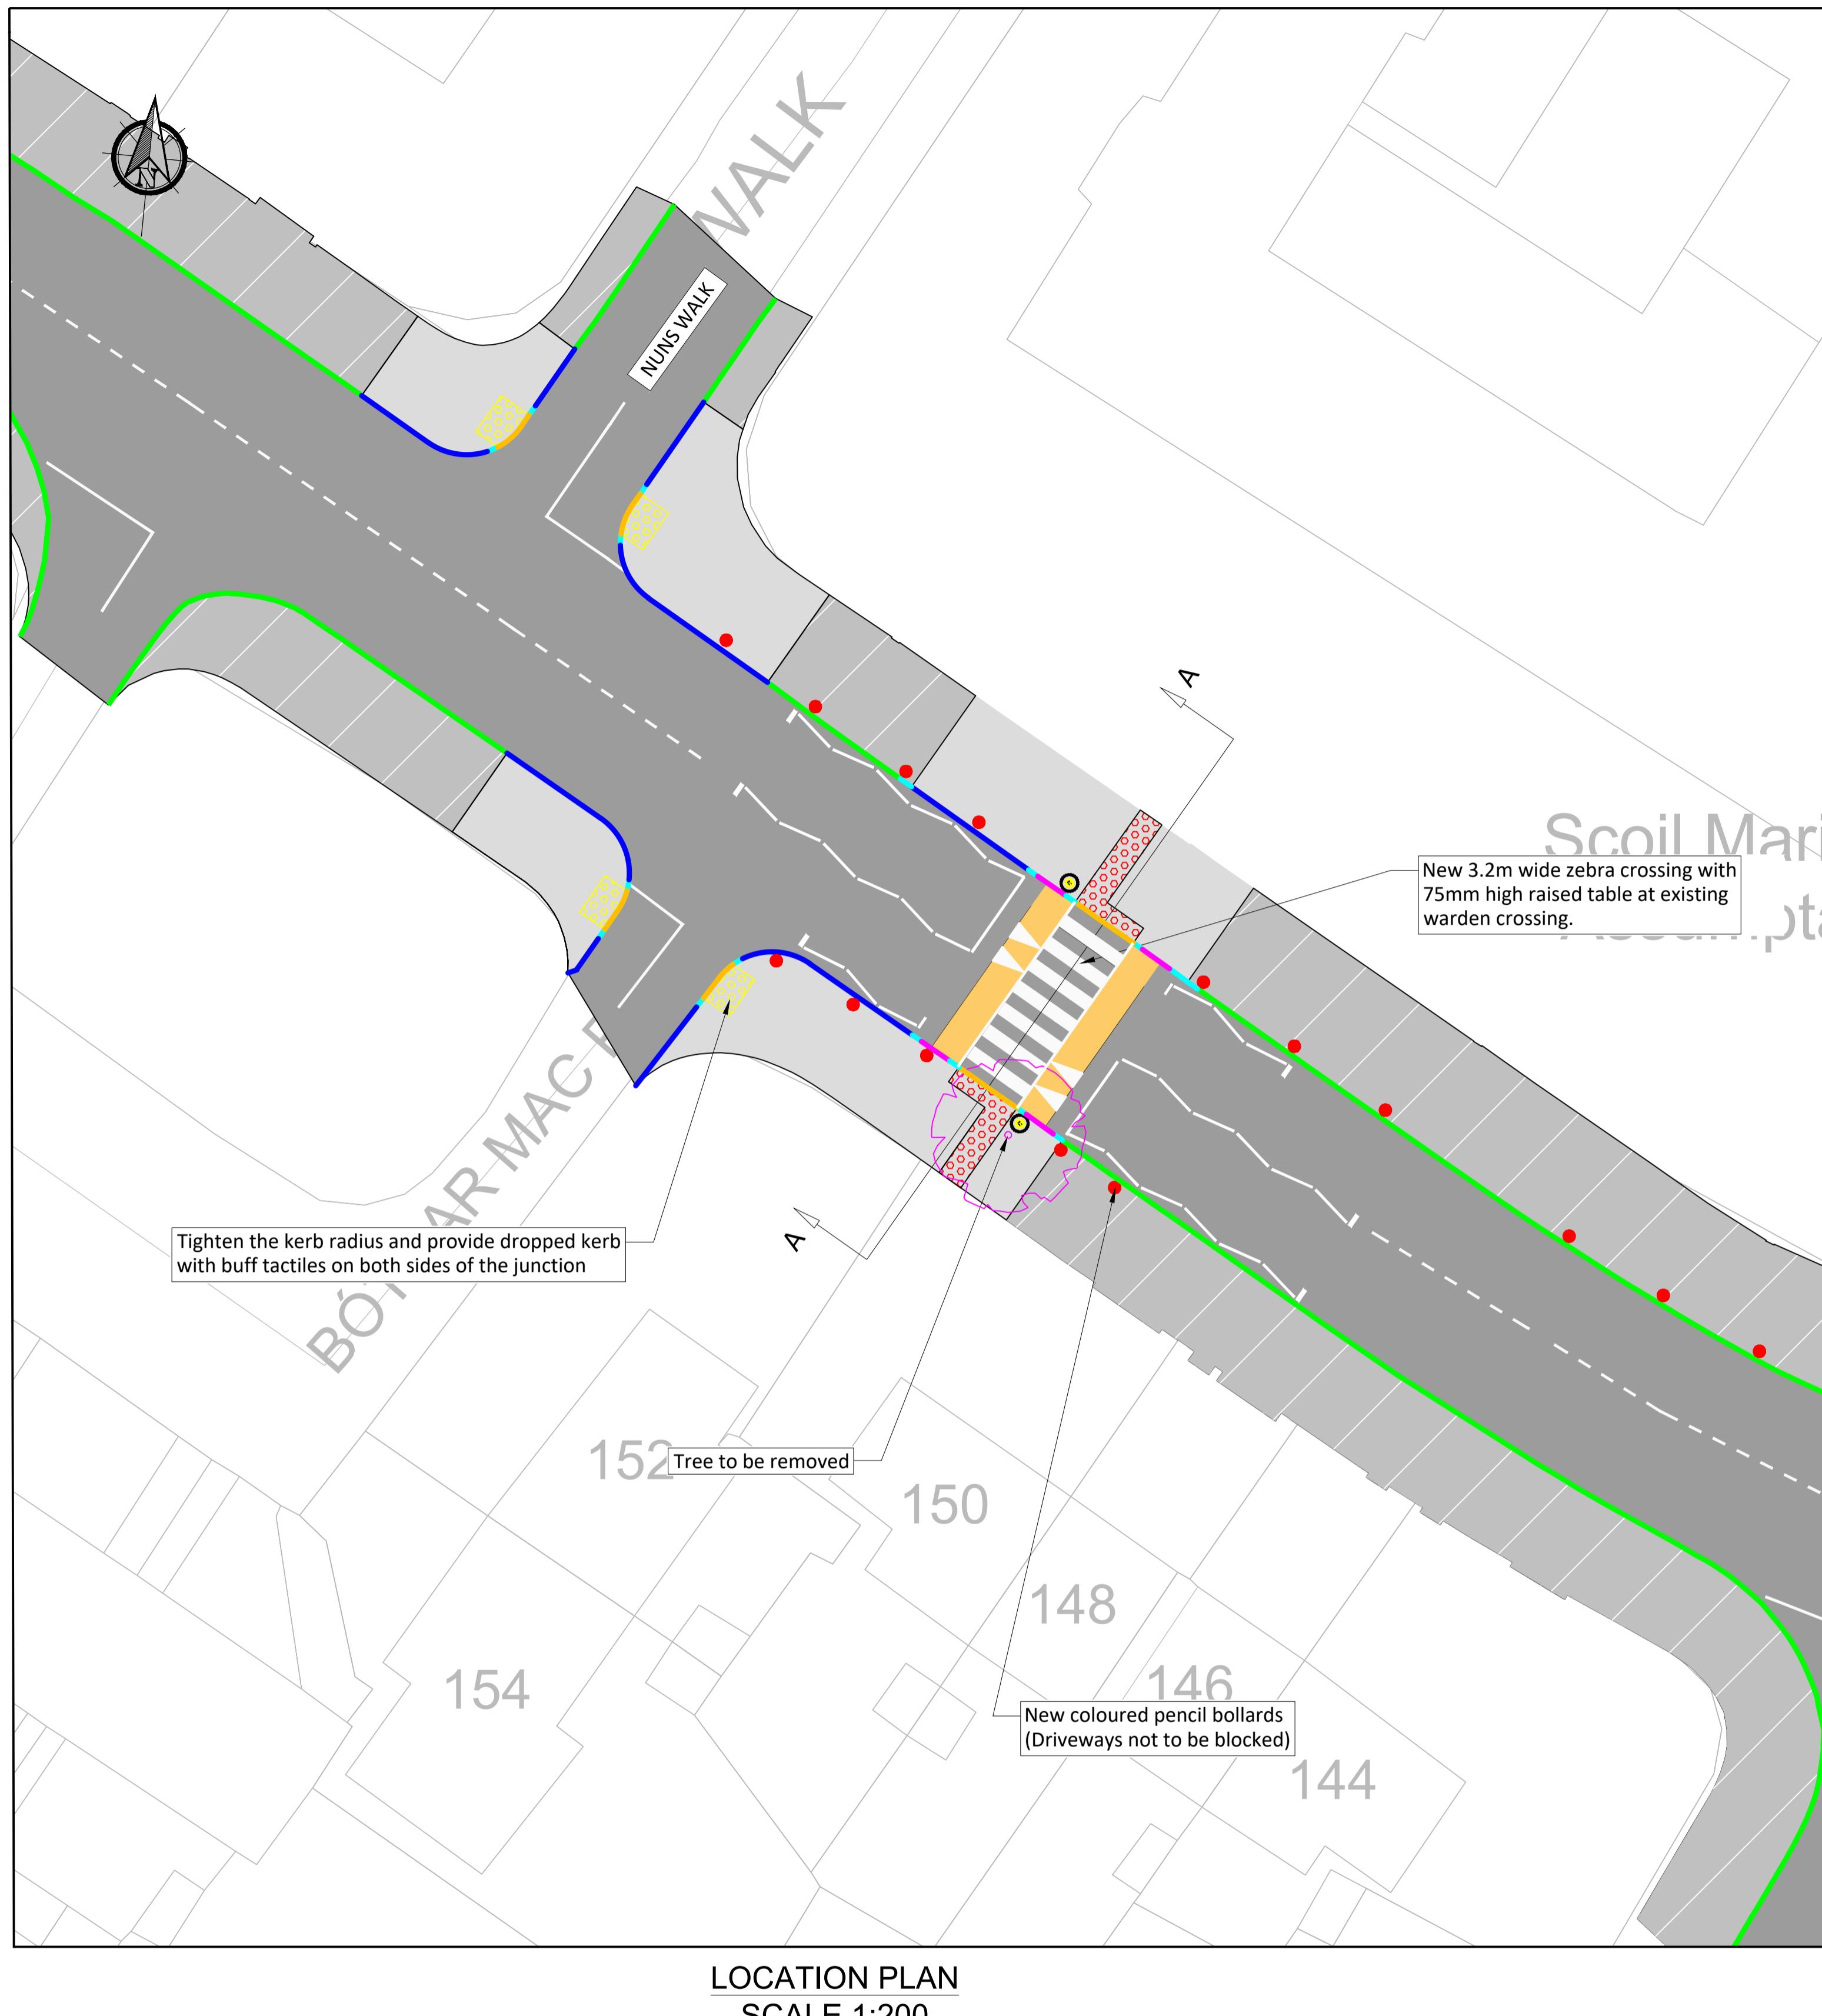

If Applicable : Ordnance Survey Ireland Licence No. CYAL50221678 © Ordnance Survey Ireland and Government of Ireland




Cork | Dublin | Carlow
www.fehilytimoney.ie

No part of this document may be reproduced or transmitted in any form or stored in any retrieval system of any nature without the written permission of Fehily Timoney & Company as copyright holder except as agreed for use on the project for which the document was originally issued. Do not scale. Use figured dimensions only. If in doubt - Ask!

Rev.	Description	App By	Date
P01	ISSUED FOR SECTION 38 PLANNING	GF	30.04.2025

PROJECT		CLIENT	
PEDESTRIAN CROSSING SAFETY SCHEMES CORK CITY		 Cork City Council Comhairle Cathrach Chorcú	
SHEET		Date 30.04.2025 Project number P23-120 Scale (@ 1:200) Drawn by MN Drawing Number Checked by SJ P23120-FT-ZZ-01-DR-CE-0006 Rev P01	
O:\ACAD\2023\P23-120\Section 38 Drawings\P23120-FT-ZZ-01-DR-CE-0006			

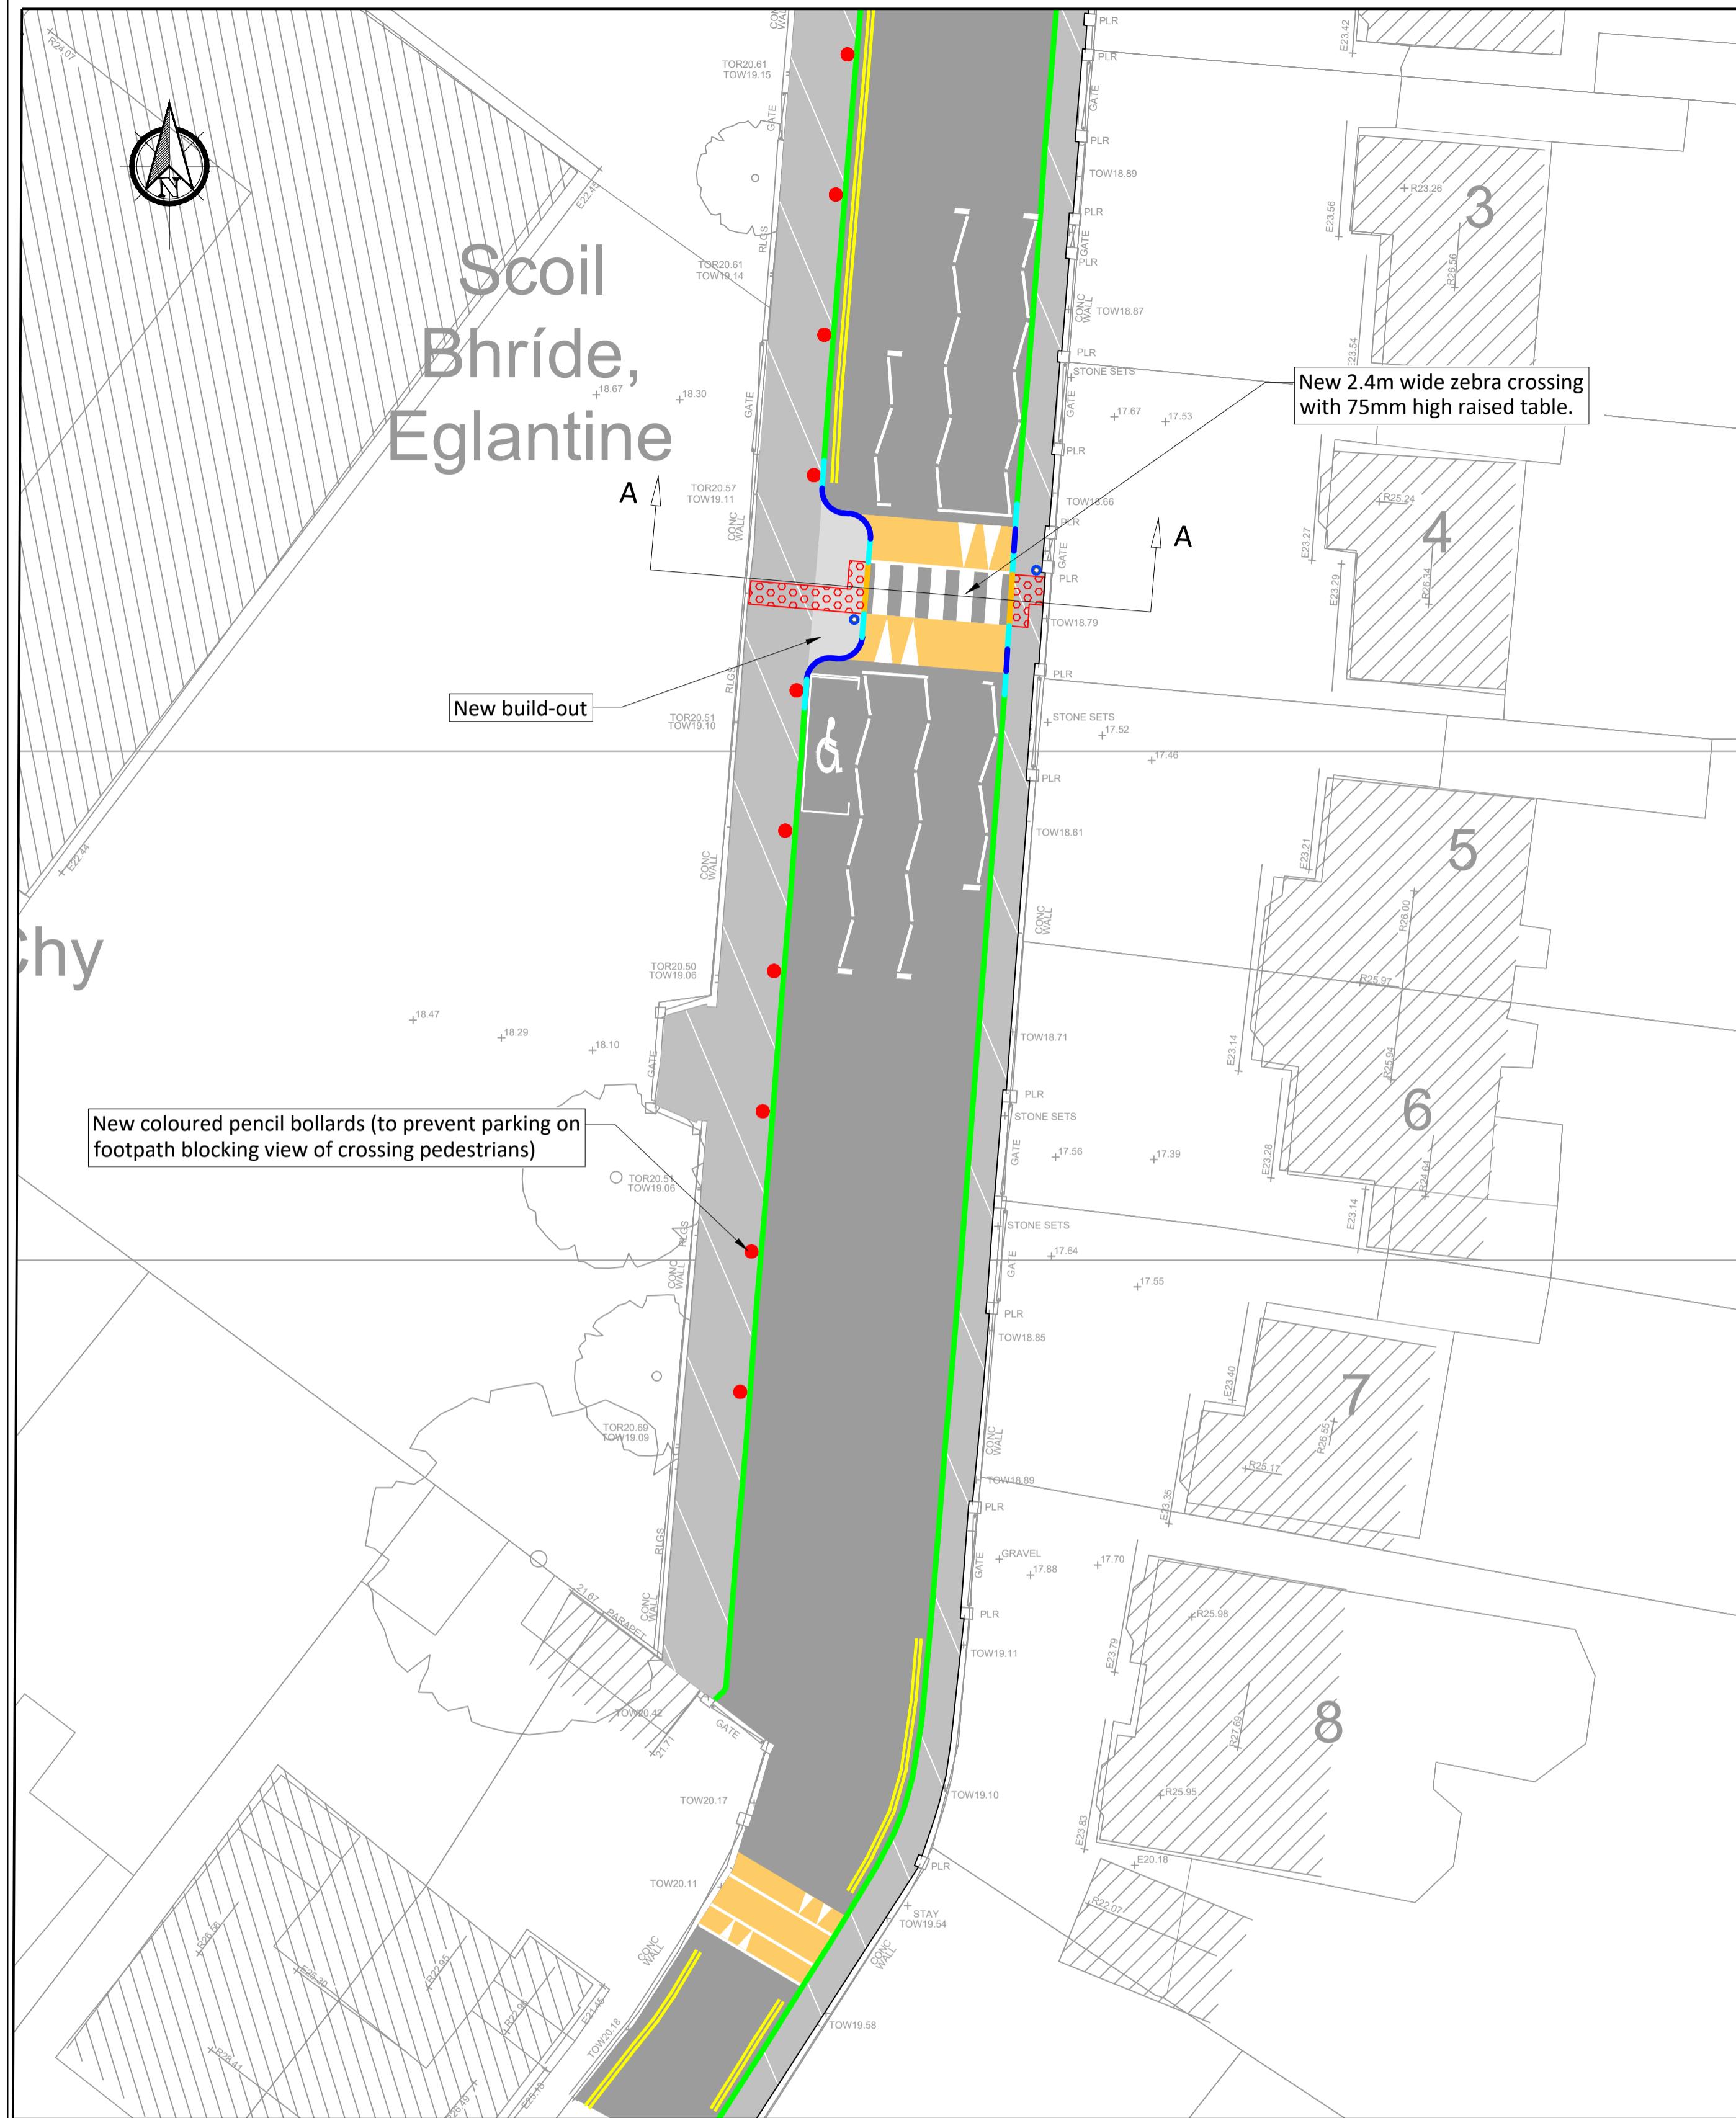

LOCATION PLAN
SCALE 1:200


If Applicable : Ordnance Survey Ireland Licence No. CYAL50221678 © Ordnance Survey Ireland and Government of Ireland



Cork | Dublin | Carlow
www.fehilytimoney.ie

No part of this document may be reproduced or transmitted in any form or stored in any retrieval system of any nature without the written permission of Fehily Timoney & Company as copyright holder except as agreed for use on the project for which the document was originally issued. Do not scale. Use figured dimensions only. If in doubt - Ask!

BOUNDARY

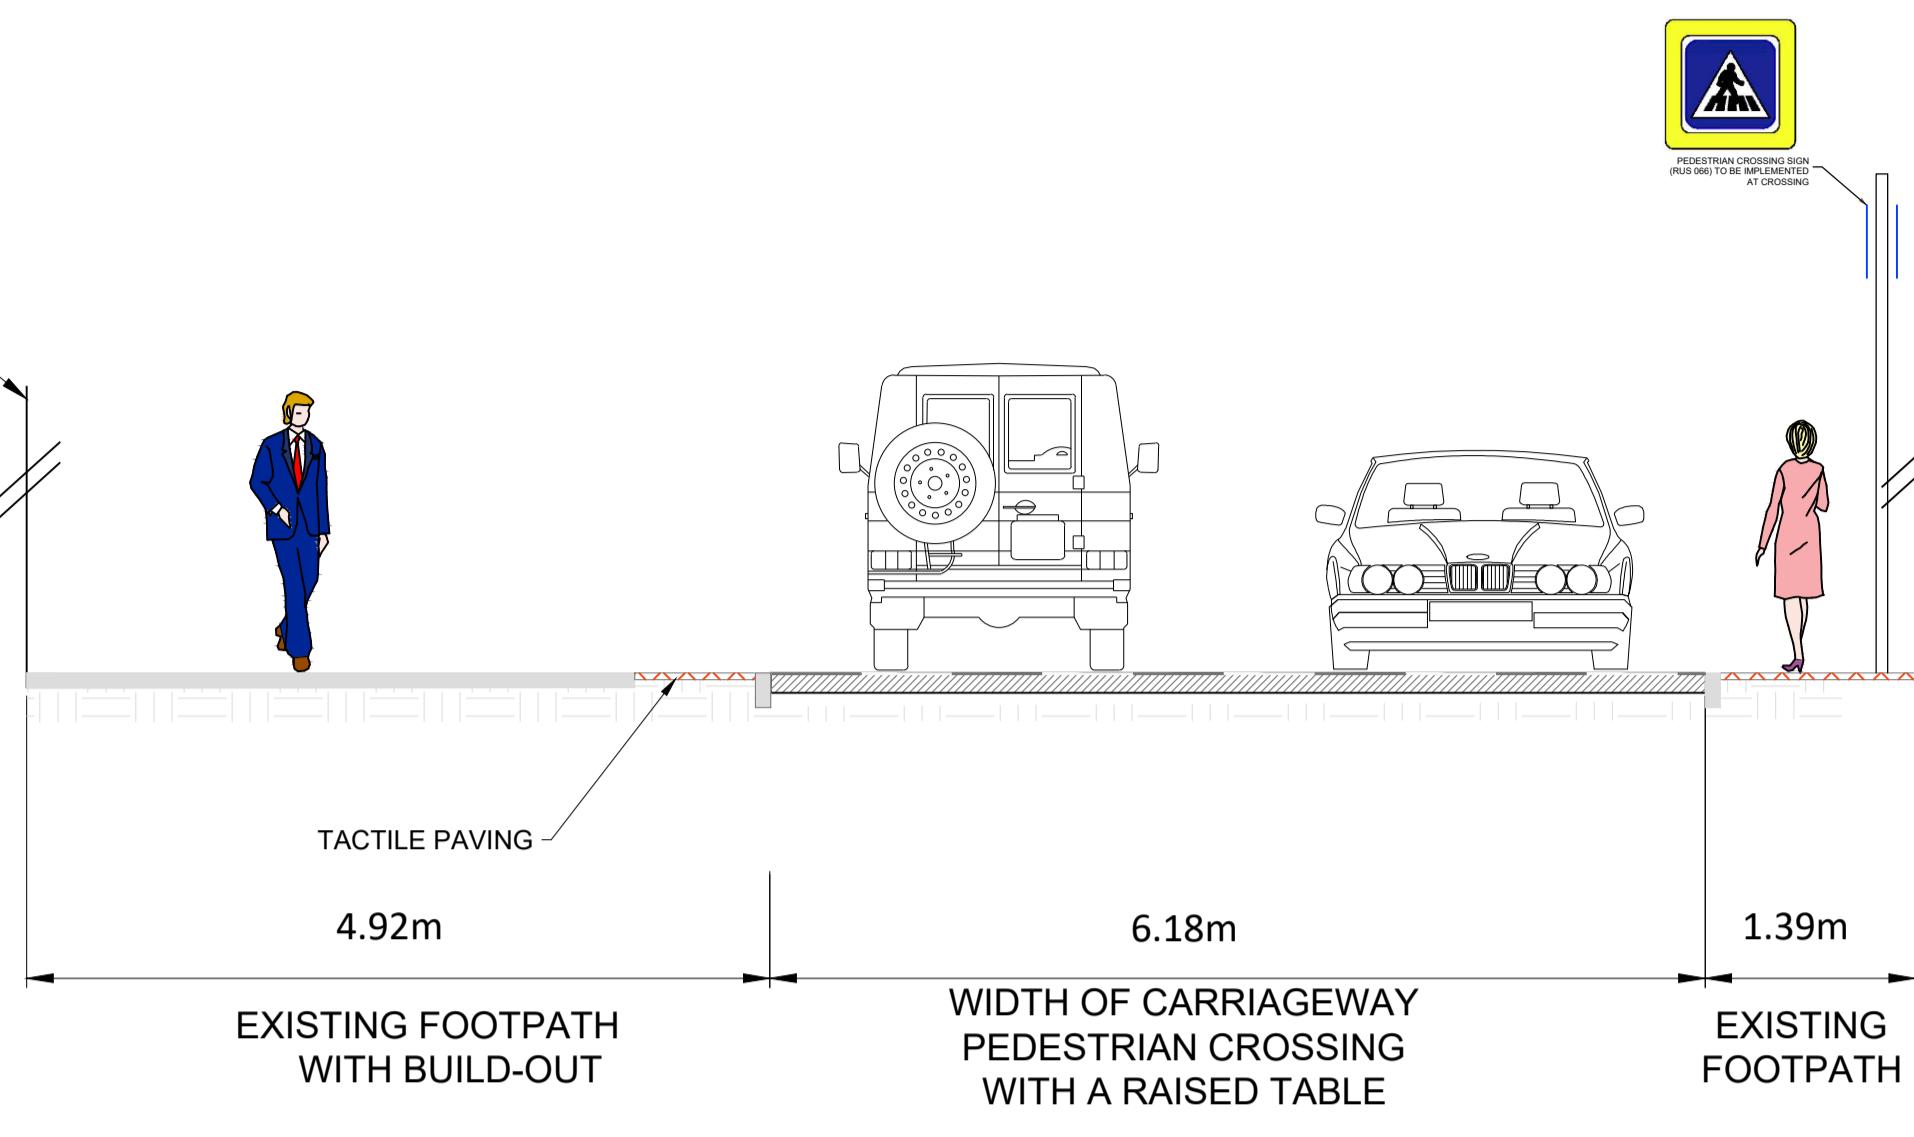


CROSS SECTION A-A
SCALE 1:50

Rev.	Description	App By	Date
P01	ISSUED FOR SECTION 38 PLANNING	GF	30.04.2025

PROJECT

PEDESTRIAN CROSSING SAFETY SCHEMES
CORK CITY

CLIENT

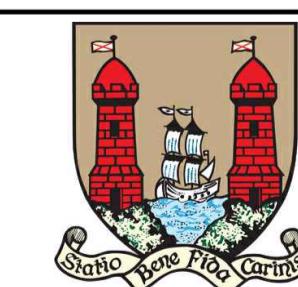

Cork
City Council
Comhairle Cathrach Chorcú

SHEET

L5283 EGLANTINE PARK AT SCOIL BHRIDE
 EGLANTINE

Date

30.04.2025



Drawn by

KG

Checked by


SJ

Project number P23-120
Drawing Number P23120-FT-ZZ-01-DR-CE-0007
Rev P01

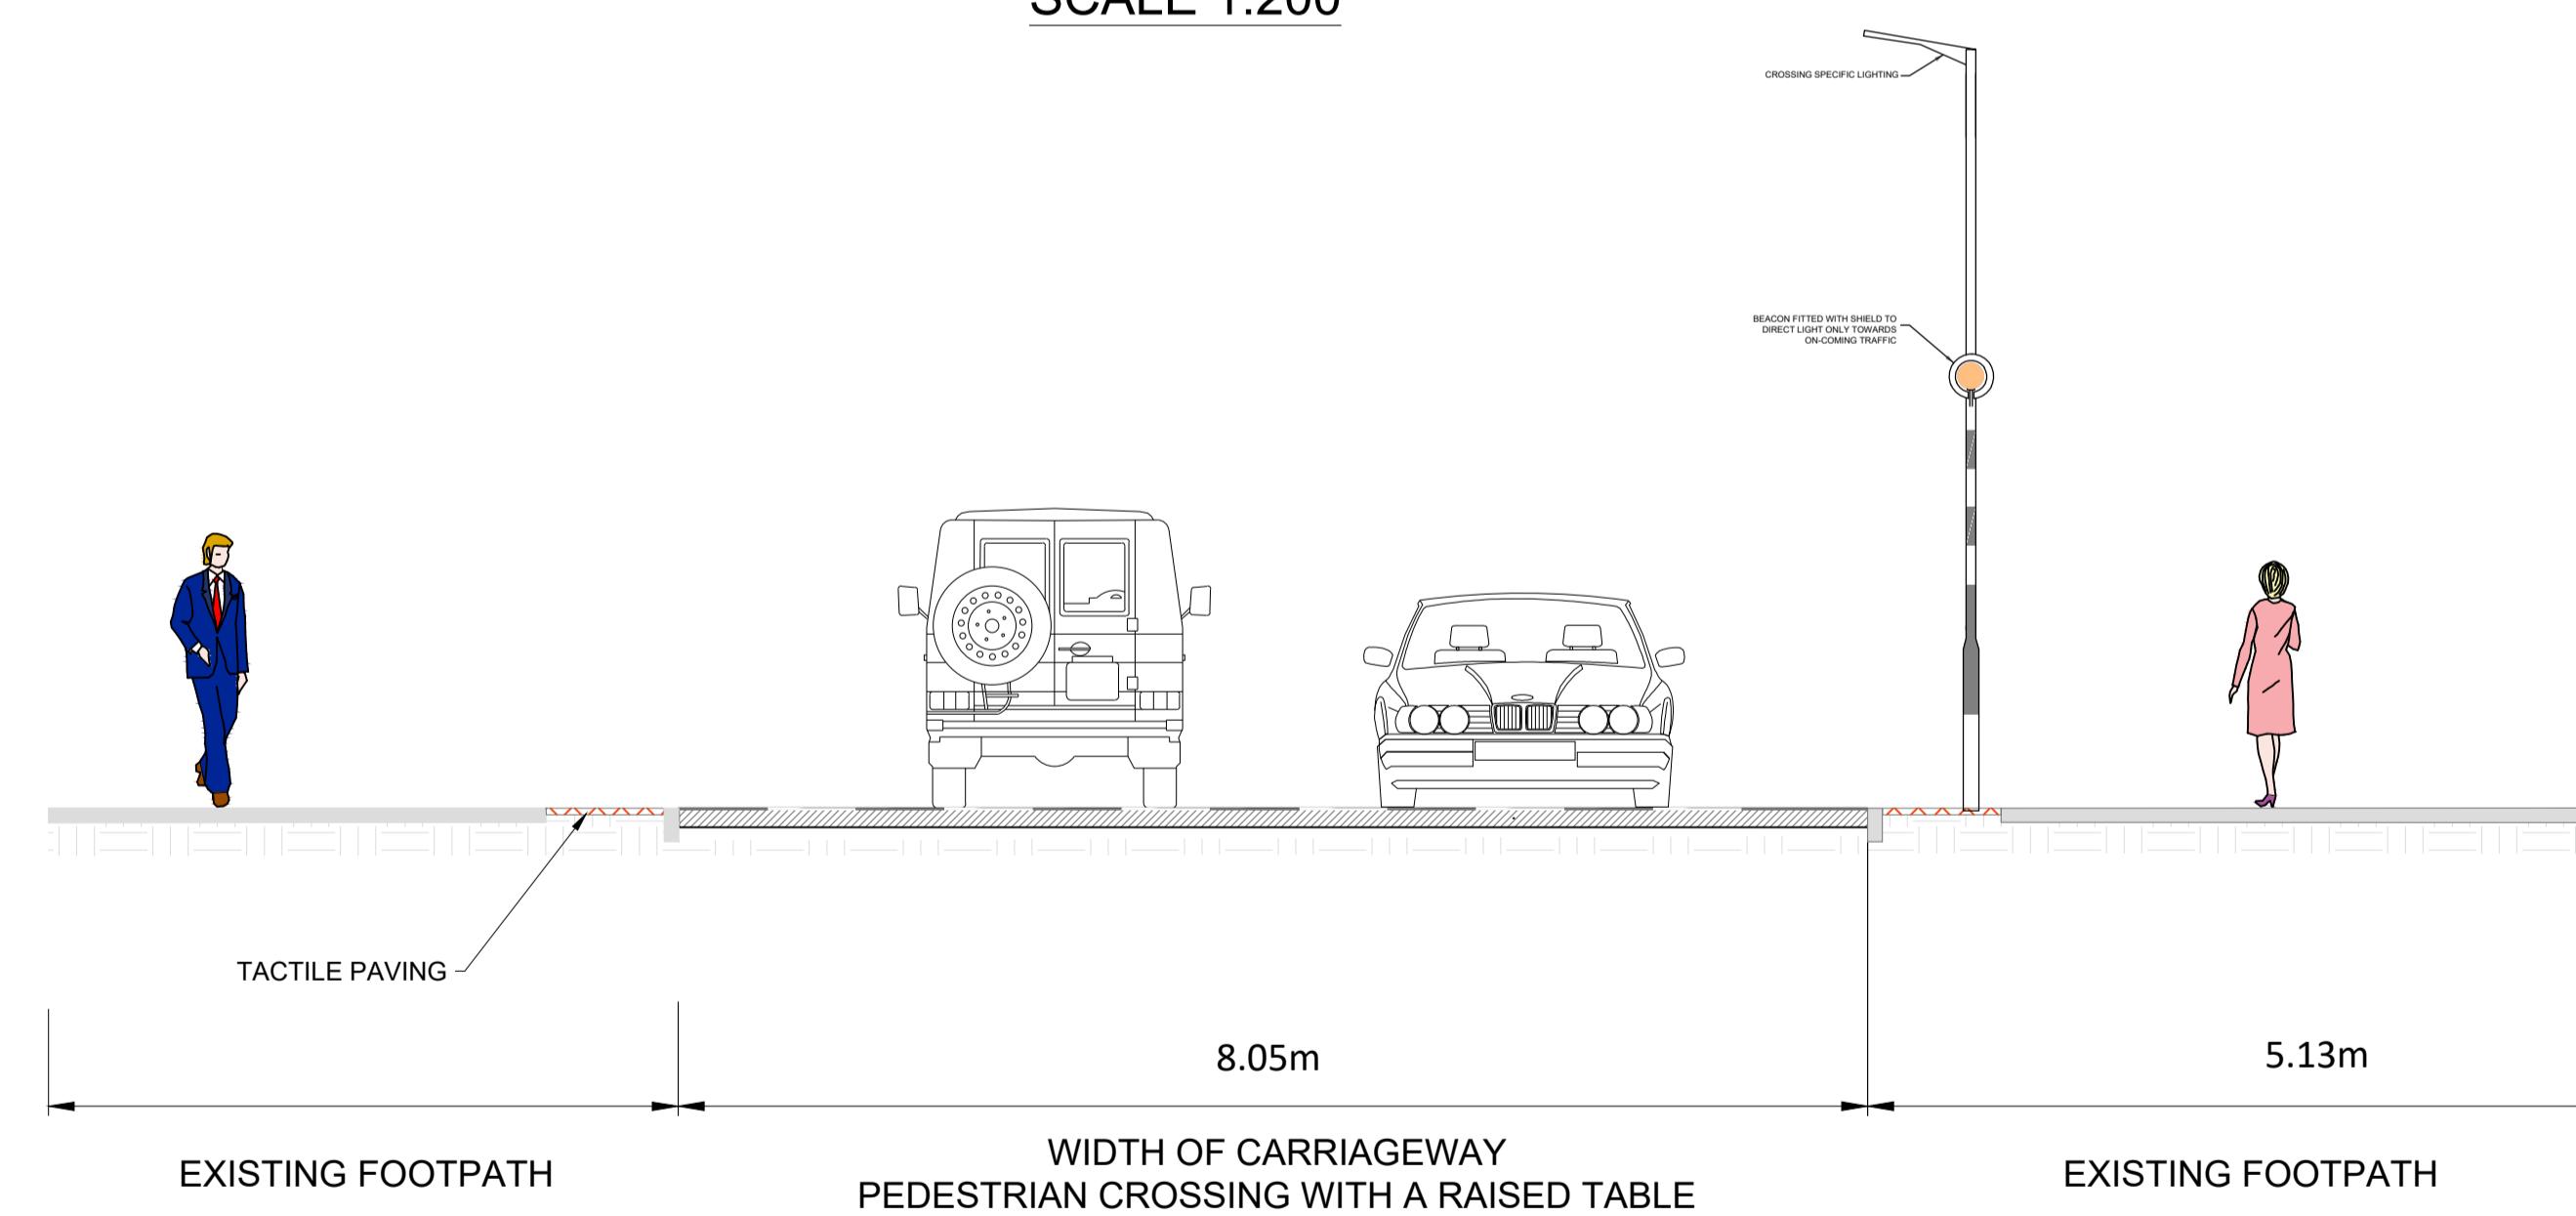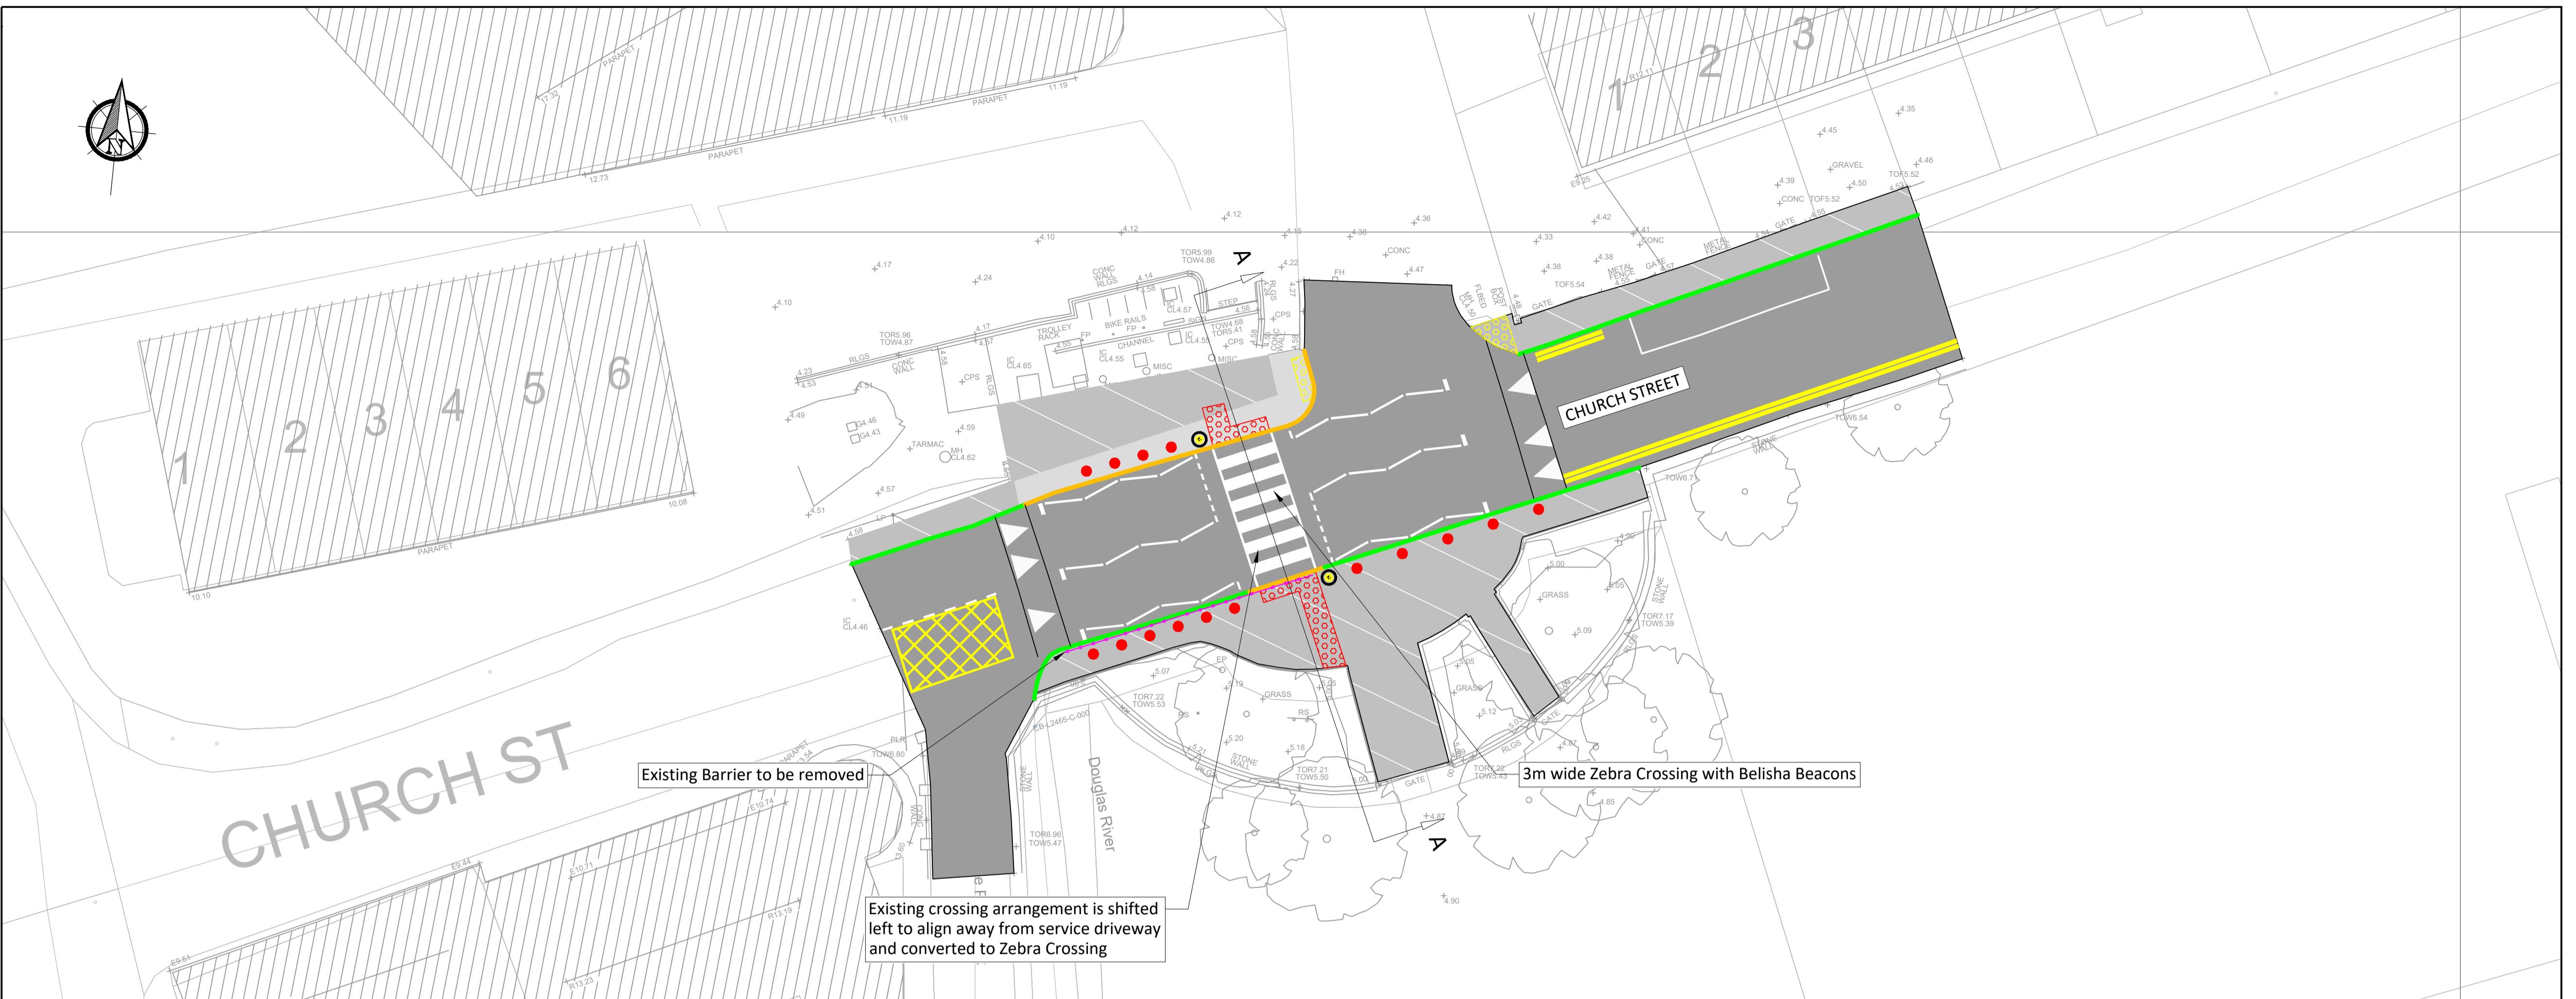

CROSS SECTION A-A
SCALE 1:50

Rev.	Description	App By	Date
P01	ISSUED FOR SECTION 38 PLANNING	GF	30.04.2025

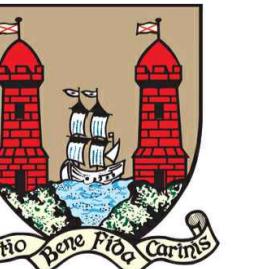PROJECT	PEDESTRIAN CROSSING SAFETY SCHEMES CORK CITY		CLIENT	 Cork City Council Comhairle Cathrach Chorcú
SHEET	L2465 CHURCH STREET, DOUGLAS		Date	
			29.04.2025	
			Drawn by	
	Checked by	Project number	P23-120	Scale (@ 1:200)
	SJ	Drawing Number	P23120-FT-ZZ-01-DR-CE-0008	Rev P01

If Applicable : Ordnance Survey Ireland Licence No. CYAL50221678 © Ordnance Survey Ireland and Government of Ireland

 **FEHILY
TIMONEY**

Cork | Dublin | Carlow
www.fehilytimoney.ie

No part of this document may be reproduced or transmitted in any form or stored in any retrieval system of any nature without the written permission of Fehily Timoney & Company as copyright holder except as agreed for use on the project for which the document was originally issued. Do not scale. Use figured dimensions only. If in doubt - Ask!