


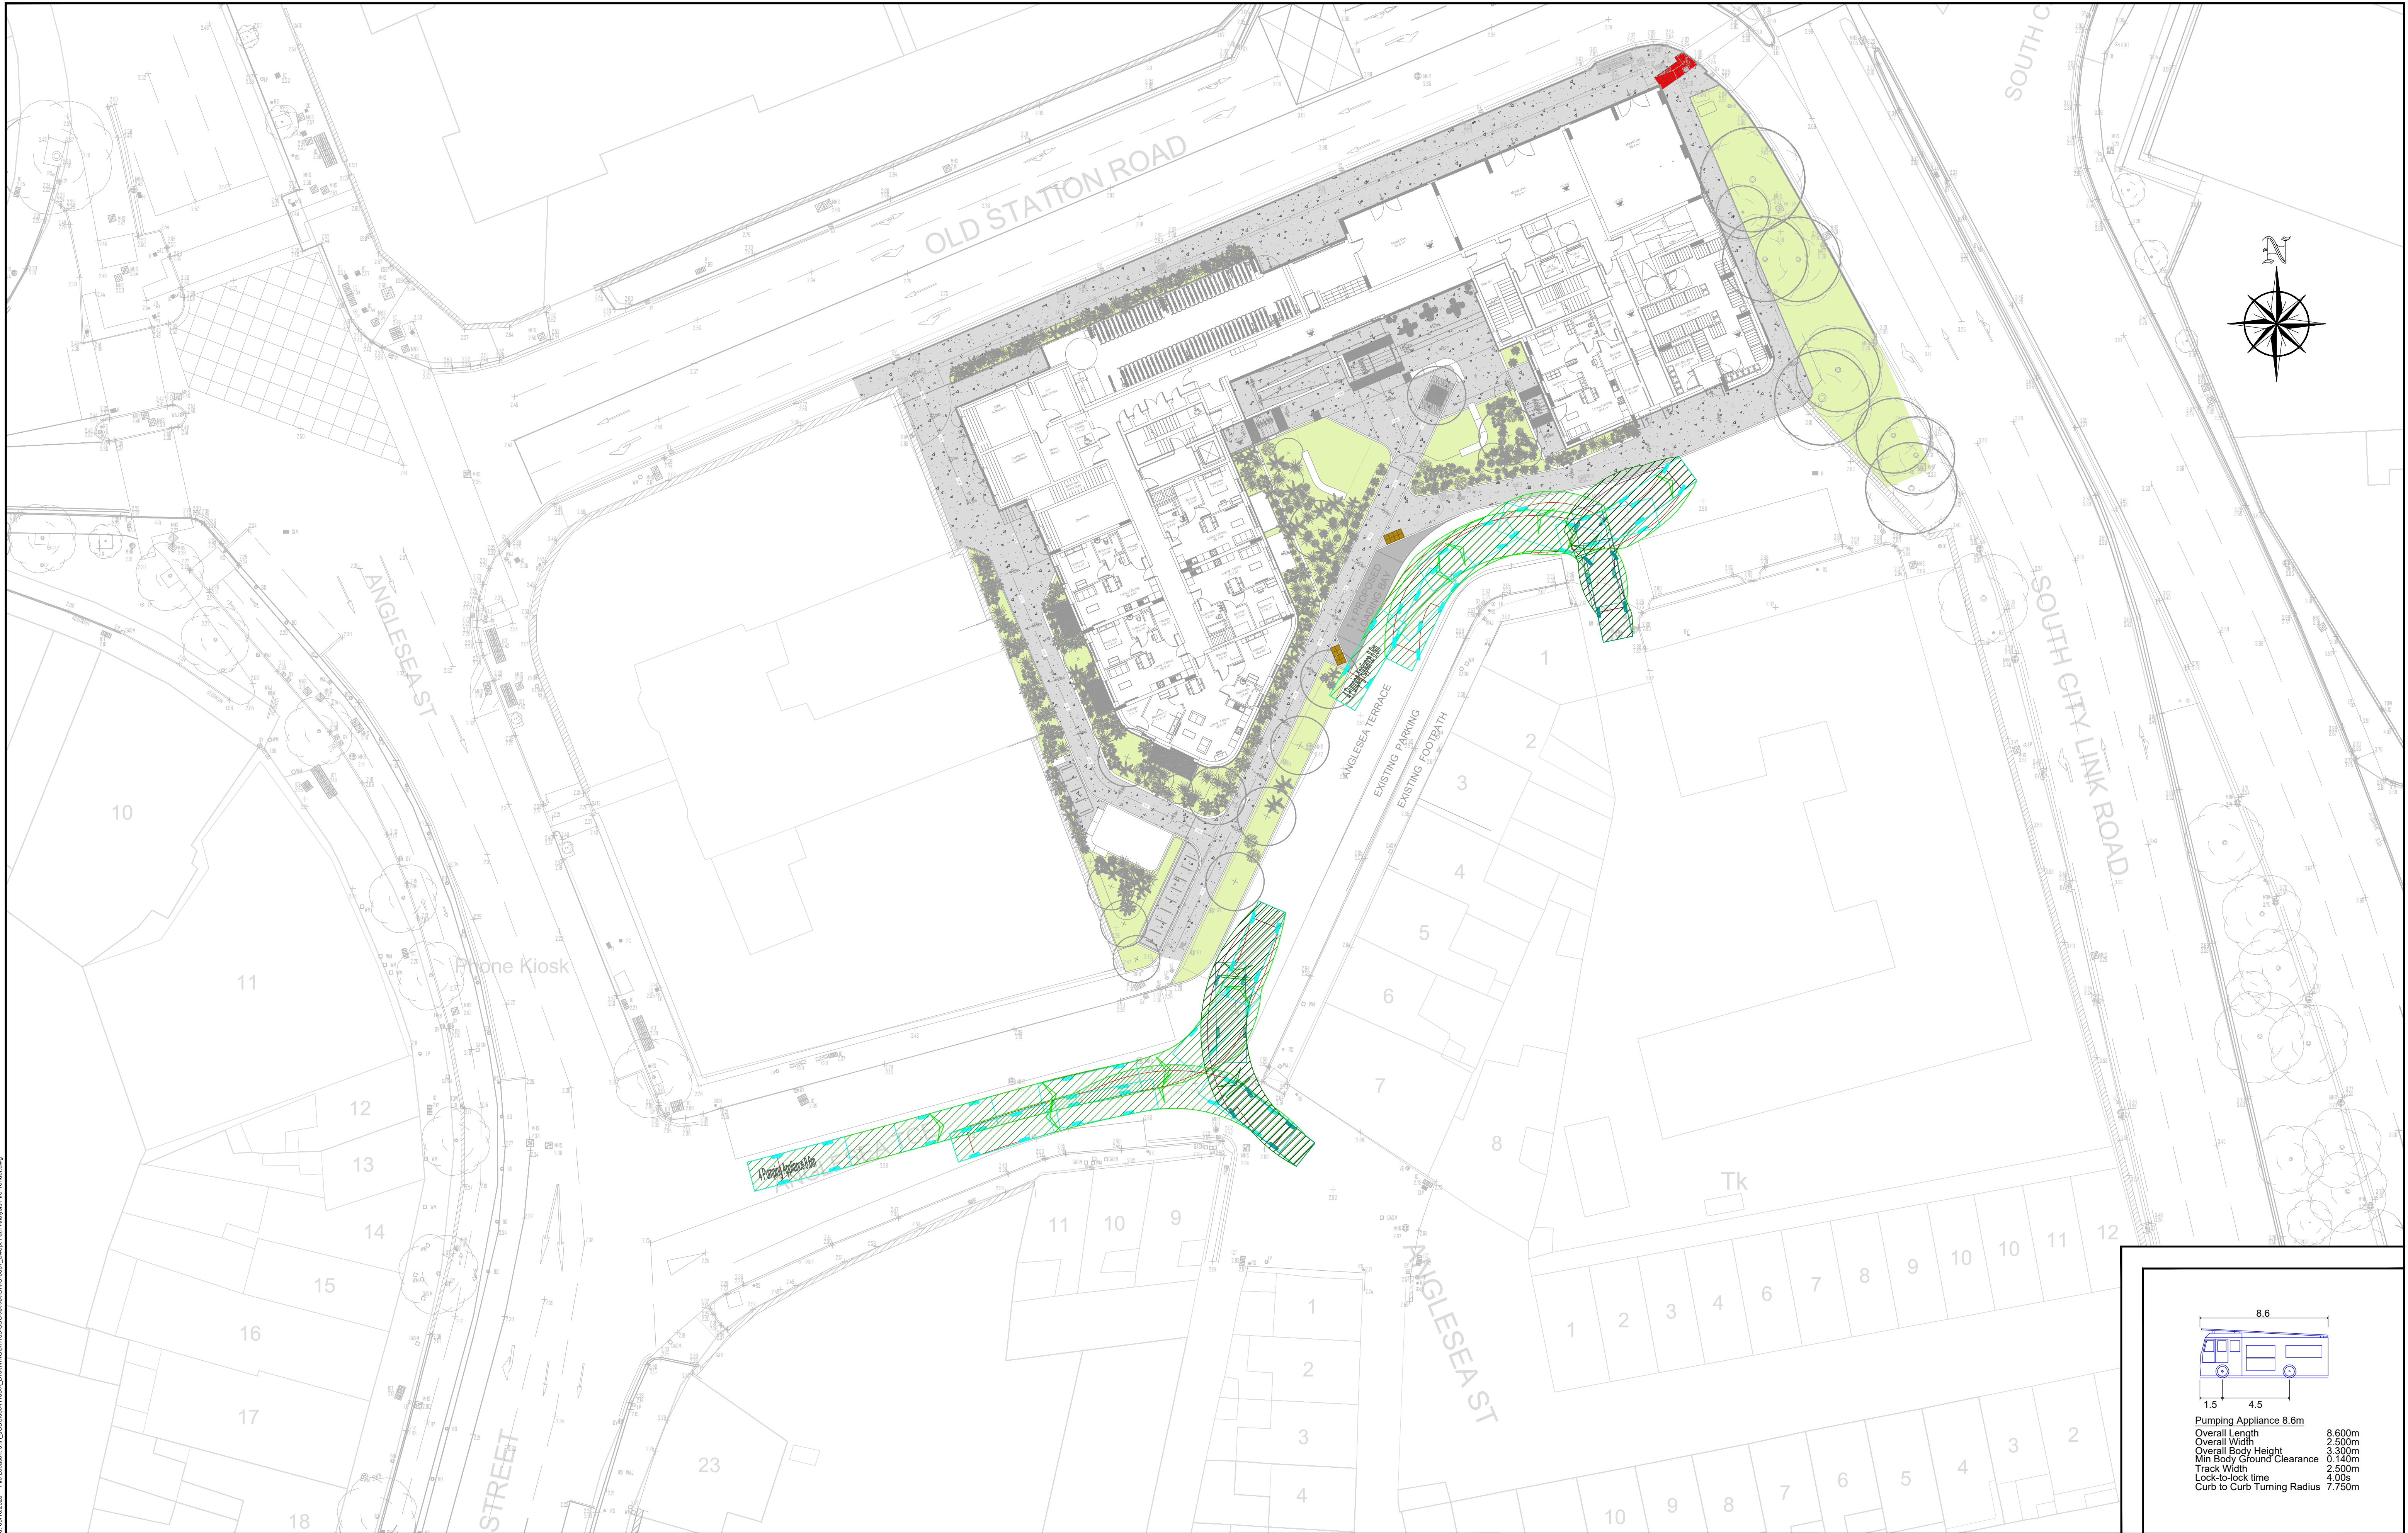



PLANNING DRAWING.
NOT FOR CONSTRUCTION.
ALL LEVELS GIVEN ARE
RELATIVE TO ORDNANCE DATUM.
THIS DRAWING HAS BEEN ISSUED FOR INFORMATION
PURPOSES ONLY AND MUST NOT BE USED
FOR CONSTRUCTION UNDER ANY CIRCUMSTANCES

- NOTES**
- For setting out refer to Architect's drawings.
 - This drawing to be read in conjunction with all other Architectural and Engineering drawings and all other relevant drawings and Specifications.
 - DO NOT SCALE THIS DRAWING. Use figured dimensions only.
 - No part of this document may be reproduced or transmitted in any form or stored in any retrieval system of any nature without the written permission as copyright holder except as agreed for use on the project for which the document was originally issued.
 - Ordnance Survey Ireland Licence Number EN 0074025.

REV	DESCRIPTION	DRN. BY	CHK. BY	DATE
P01	ISSUED FOR PRE-PLANNING	JS	LJ	20.06.2025
P02	ISSUED IN DRAFT FOR LEGAL REVIEW	JS	LJ	15.09.2025
P03	PRE PART-9 ISSUE	JS	LJ	07.10.2025

PROJECT	ANGLESEA TERRACE
CLIENT	The Land Development Agency on behalf of Cork City Council
JOB No.	H105
DRAWING No.	H105-CSC-XX-XX-DR-C-0007
STATUS	SUITABLE FOR INFORMATION
TITLE	SWEPT PATH ANALYSIS FIRE TENDER

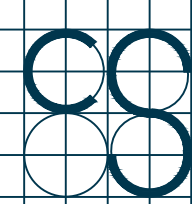 CS CONSULTING Civil , Structural & Traffic Engineering Head Office: 19-22 Dame Street, Dublin 2. t: +353 (0) 1 5480863 e: info@csconsulting.ie w: www.csconsulting.ie	DRAWN BY JS	CHECKED BY LJ	REVISION P03
	SCALE 1:250 @ A1	DATE APR 2025	

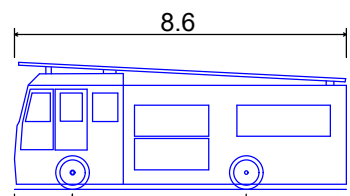

Pumping Appliance 8.6m
Overall Length 8.600m
Overall Width 2.500m
Overall Body Height 3.300m
Min Body Ground Clearance 0.140m
Track Width 2.500m
Lock-to-lock time 4.00s
Curb to Curb Turning Radius 7.750m