



Land Registry
Clárlann na Talún

County

CORK

Folio 18768F

This filed plan should be read in conjunction with the folio.
The description of the land in the register or on this filed
plan is not conclusive as to the boundaries or extent of the
land (see Section 85 of the Registration of Title Act, 1964).

Reference No. P2003CK172072B

Prepared by Collector Date 27-6-03

1.78

LEGEND

O.S. 6336-C

AREA MARKED "C" AND SHADED IN
BLUE EQUALS 0.069 HA. IS A
WAYLEAVE FOR FOUL SEWER AND
PERCOLATION AREA, INCLUDING TANKS
AND PUMPS, TO BE GRANTED IN
FAVOUR OF DENIS MCSWEENEY
SENIOR.


8.78

PREPARED ON THIS 31ST DAY OF JULY 2003
BY CON SHEEHAN PROFESSIONAL LAND SURVEYOR
MIS #119
Signed

Liable to Flooding

67

3.34

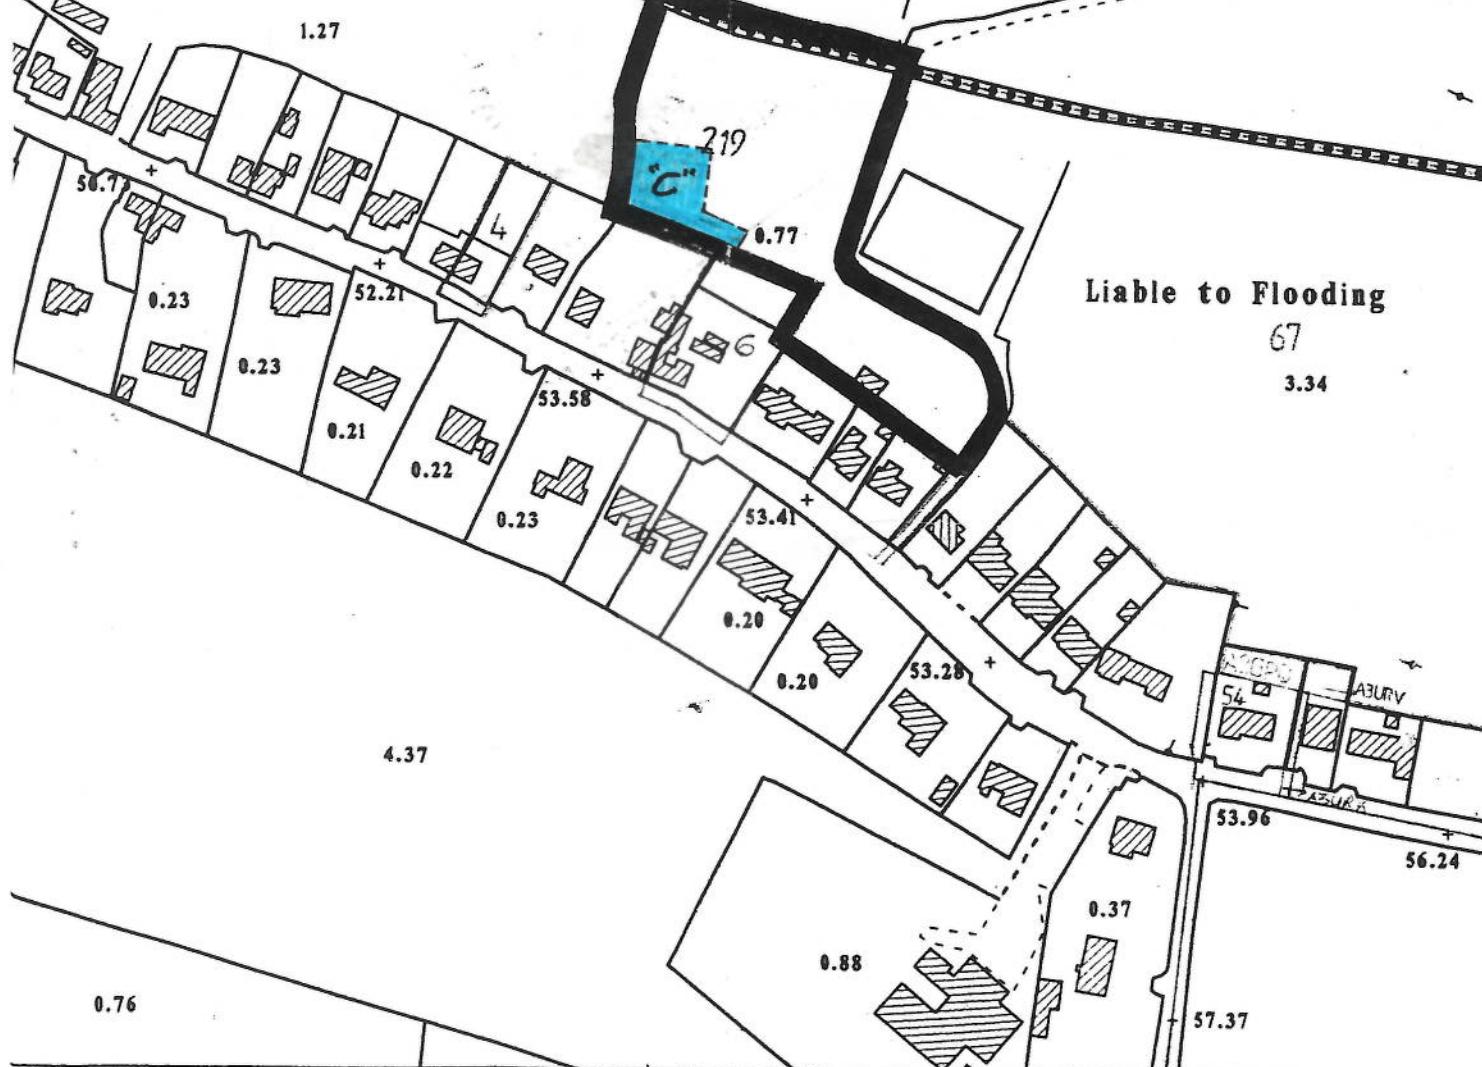

COOLYMRAGHUE Td