



SECTION AA

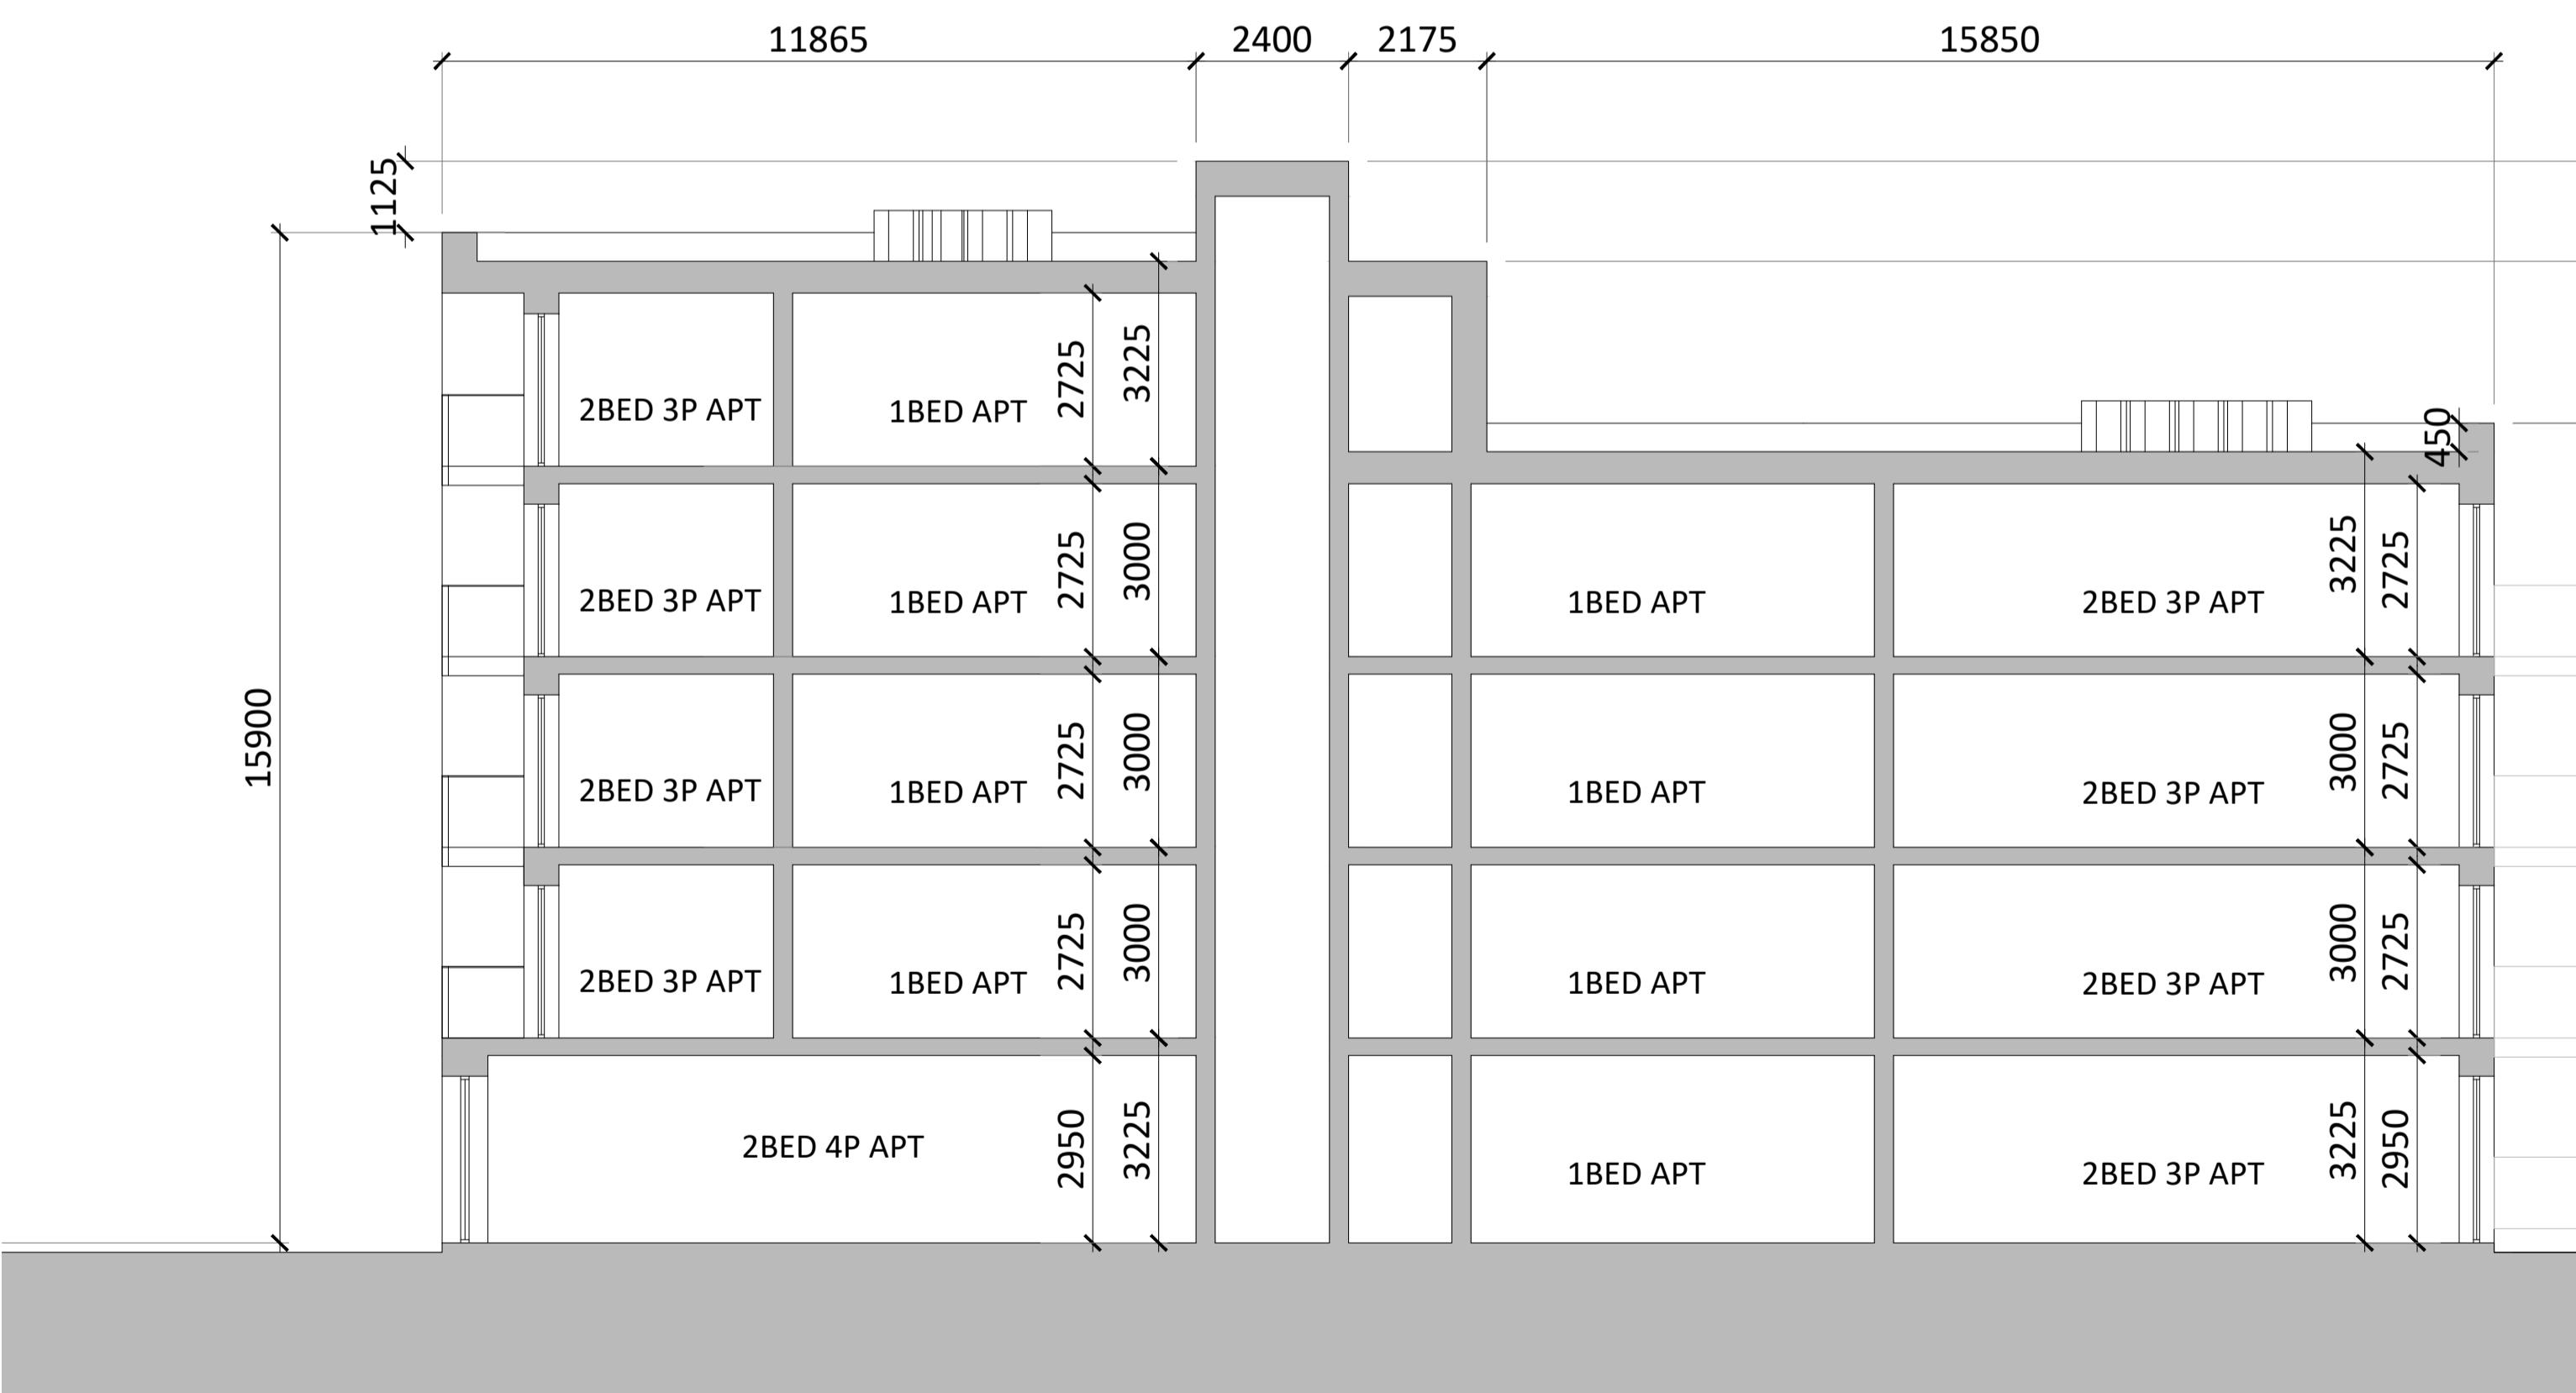

SECTION CC

SECTION BB

Block A Sections

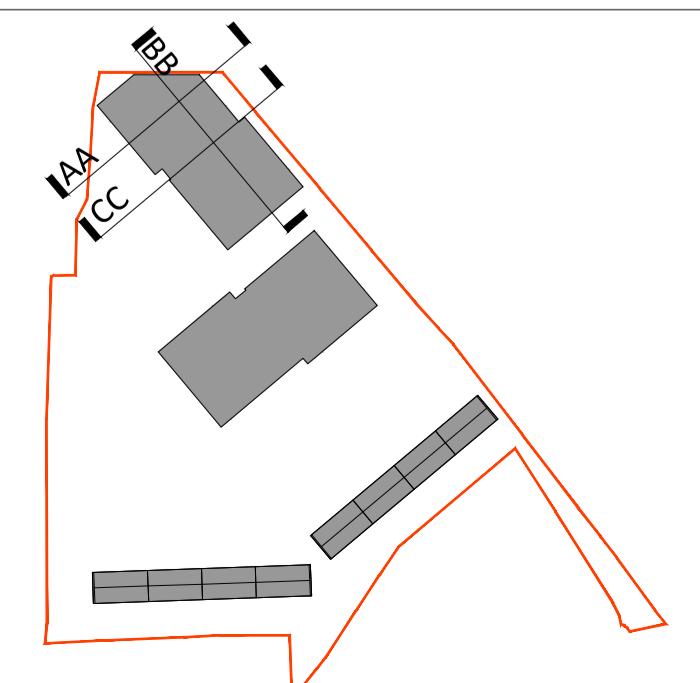

Revision Description

Date Rev. No. Issued by

o'mahony pike

architecture|urban design
email: info@omahonypike.com
tel: +353 1 202 7400
fax: +353 1 283 0822
www.omahonypike.com

Dublin The Chapel
Mount St. Anne's
Milltown, Dublin 6
D06 XN52 Ireland

Cork One South Mall
Cork City
T12 CCN3 Ireland

Project No.: 20039 Scale @ A1: 1:100
Project Lead: CK Date Printed: 01-07-2022
Drawn By: AB Current Rev.: C3
Model No.: 20039-OMP-BA-ZZ-DR-A-3000
Purpose: A3

Project: Scart Hill Residential Development
Location: Scart Hill, Cork
Client: Cetti Ltd

Drawing Title: Block A Sections
Drawing No.: 20039-OMP-BA-ZZ-DR-A-3000

Issued for Part 8 Planning Application - 60 Units 01-07-2022 C3 AW
Issued for Part 8 Planning Submission 02-06-2022 C2 AW
Issued for submission 11-01-2022 C1 AB

Figured dimensions only to be used. This drawing is copyright of O'Mahony Pike Architects Ltd. All information is shared as per approved use in accordance with BS1192(2007) + A2(2016), Table 5; Standard Codes for Suitability of Models and Documents. If 'Information Approval Check' is empty, this information has been shared at S0 - WIP.

Suitability - Checked By: Data