

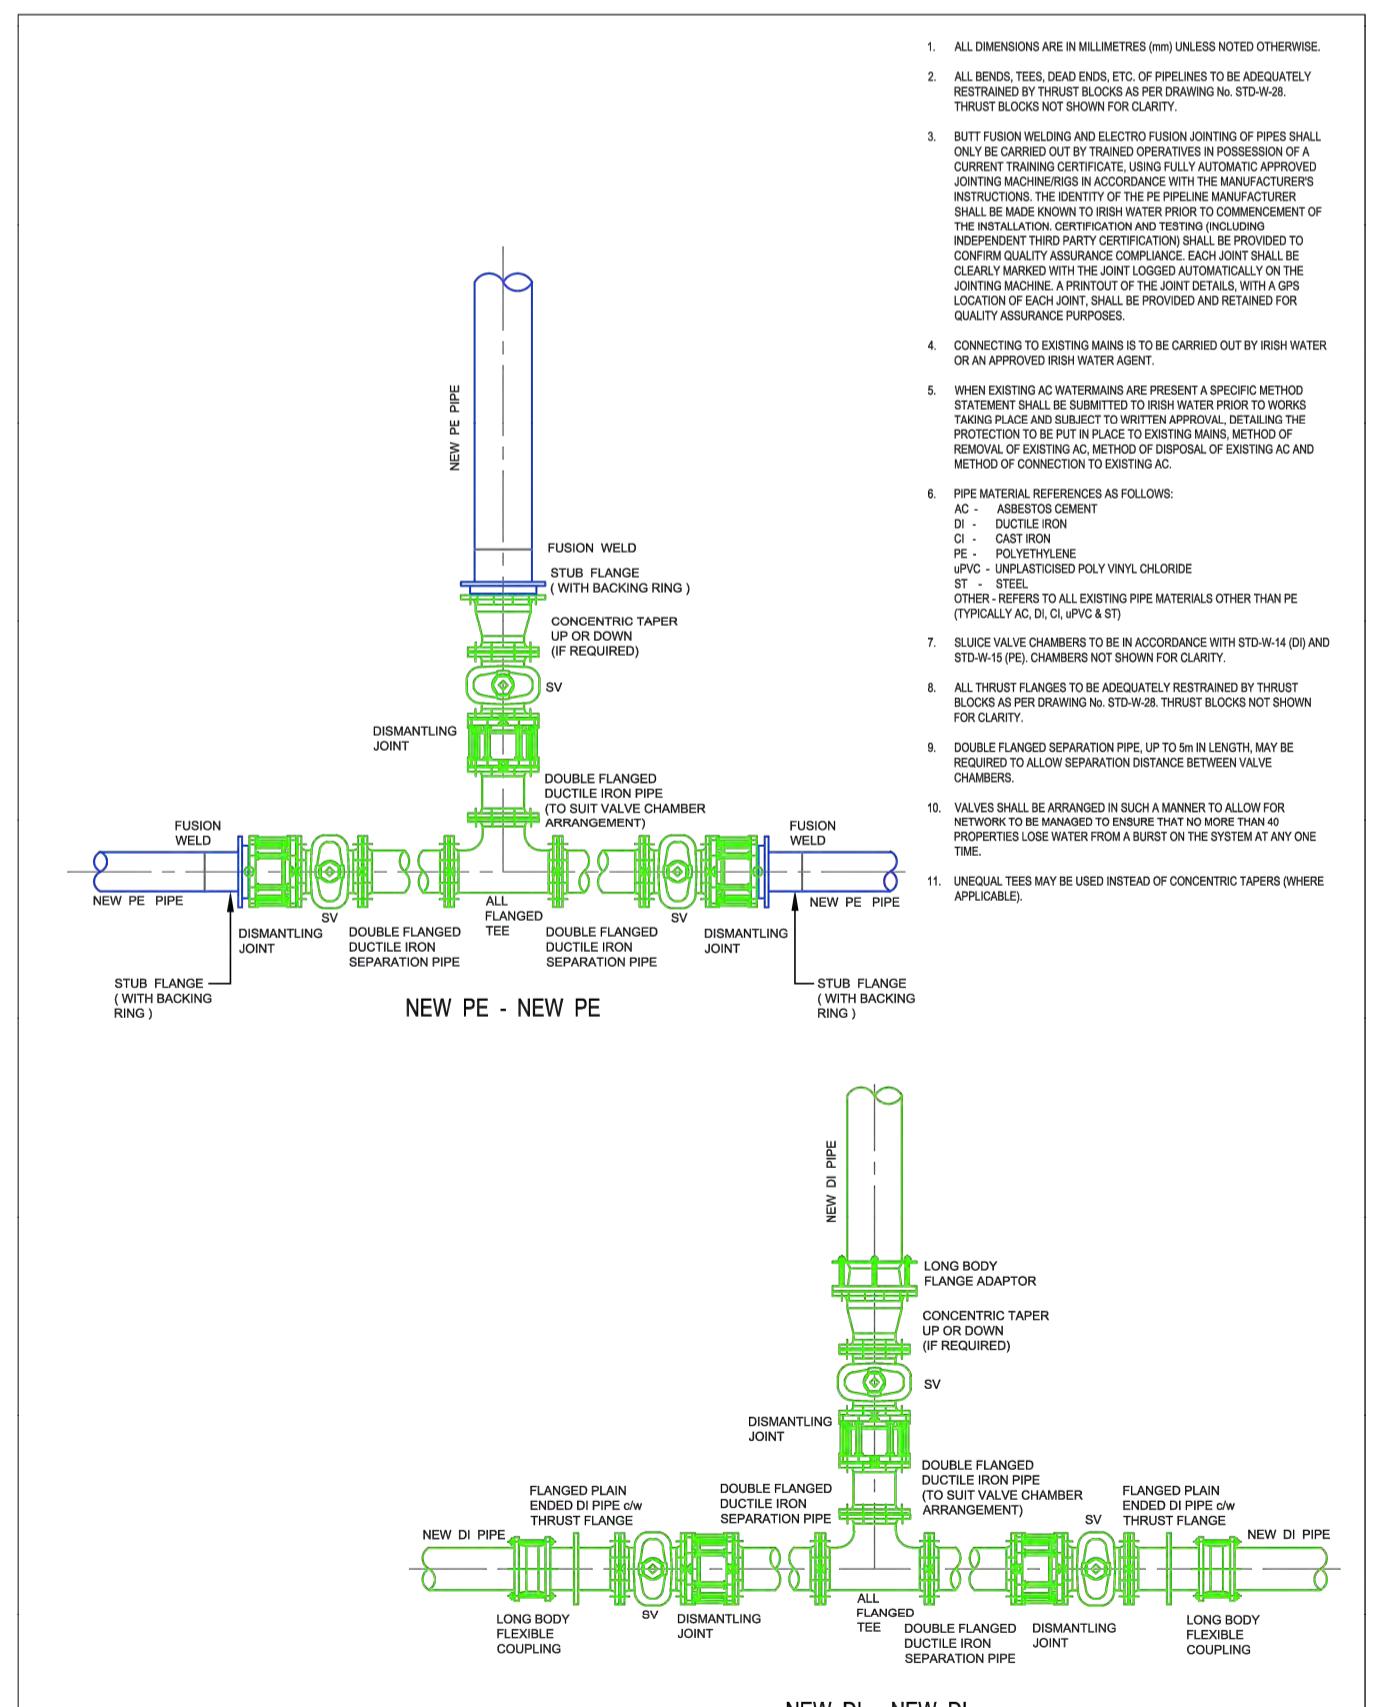
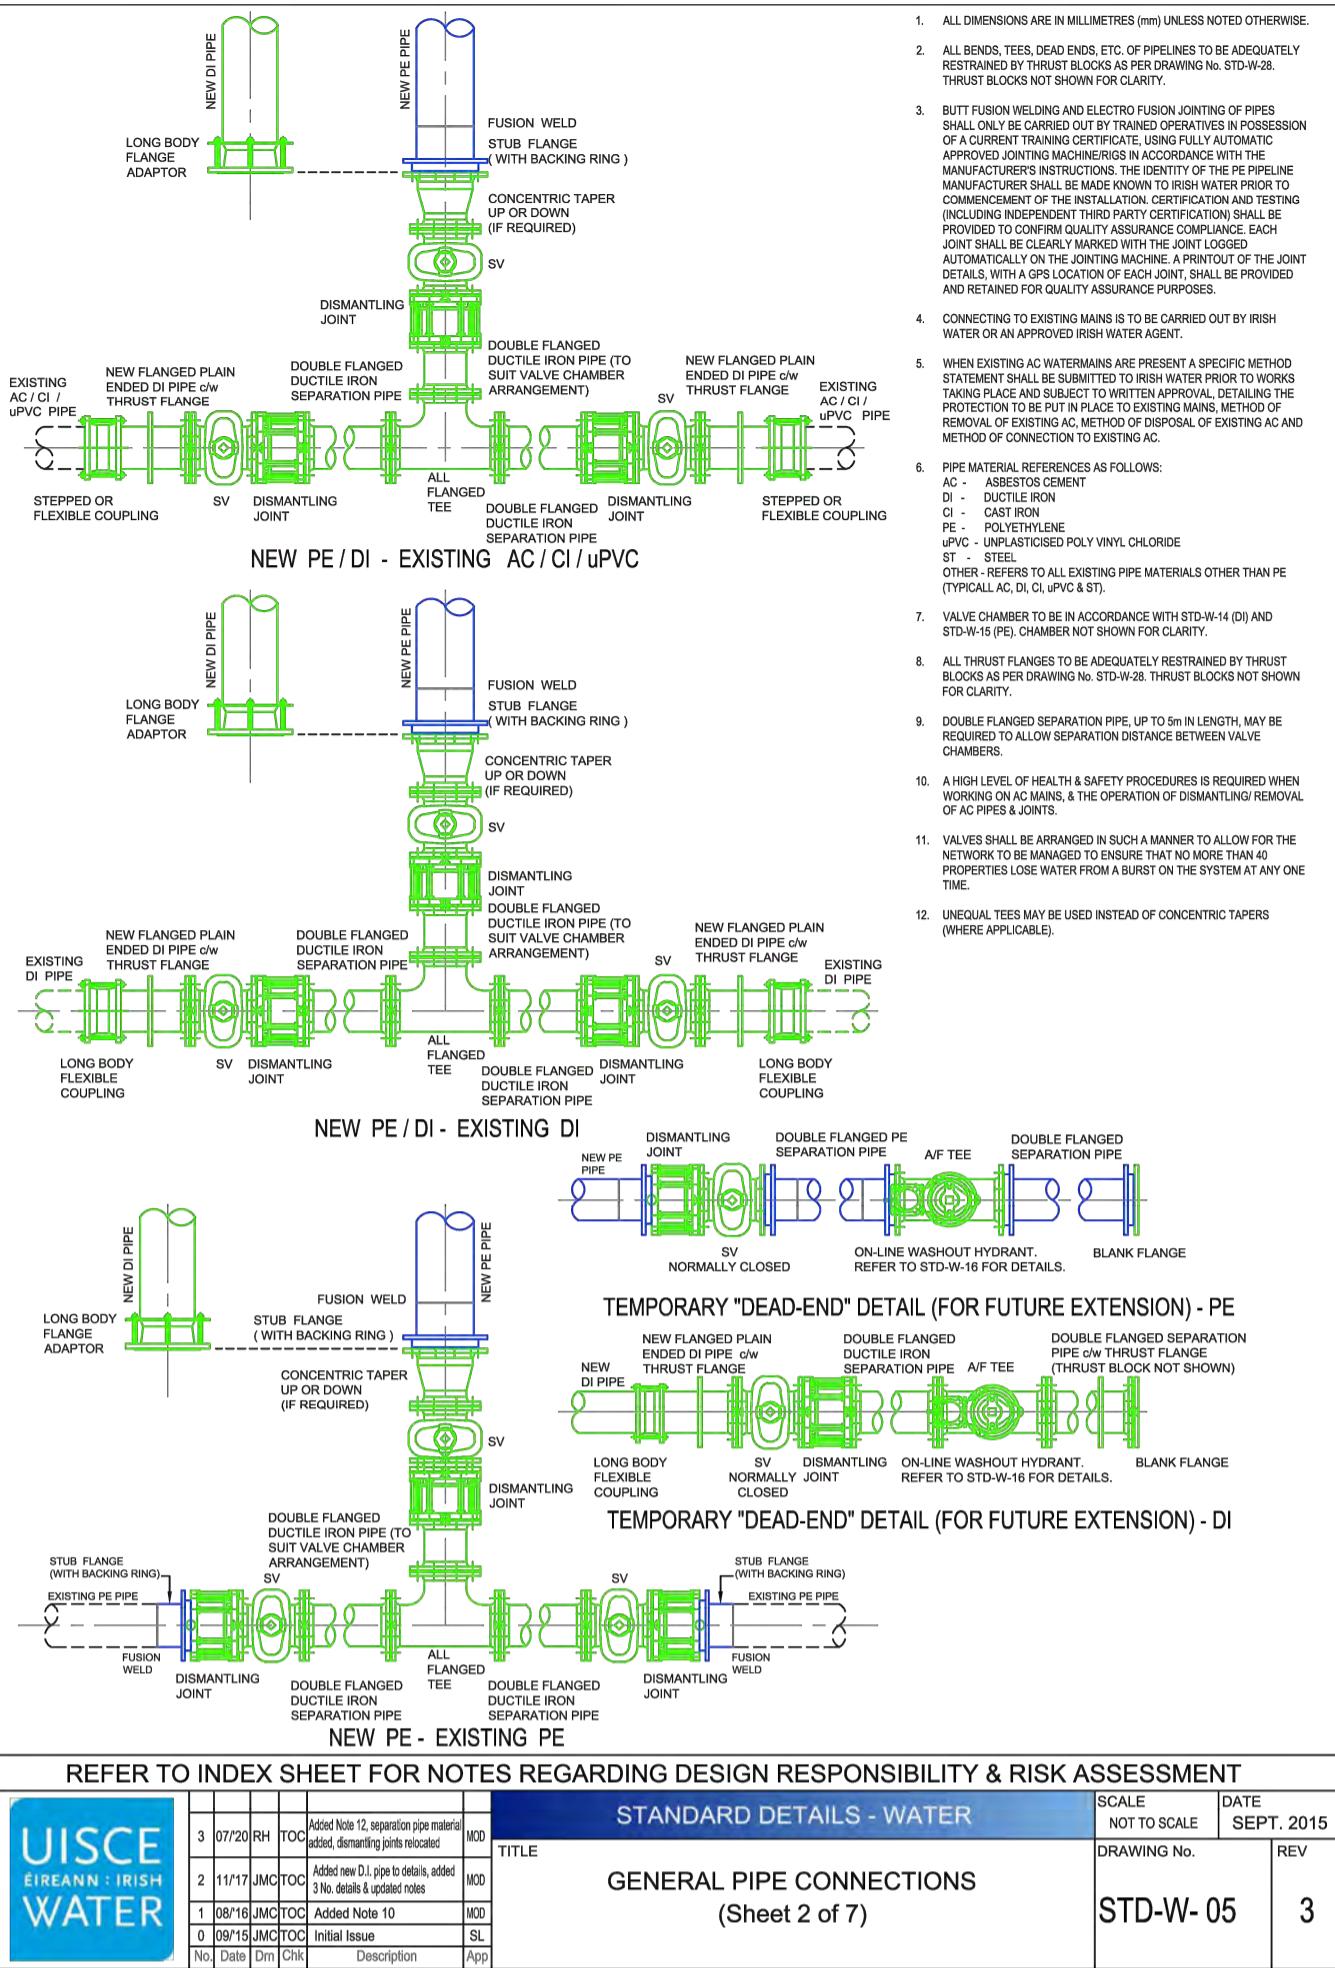


REFER TO INDEX SHEET FOR NOTES REGARDING DESIGN RESPONSIBILITY & RISK ASSESSMENT			
UISCE EIREANN / IRISH WATER	STANDARD DETAILS - WATER	SCALE NOT TO SCALE	DATE SEPT. 2015
No Date Dm Chg Description App			

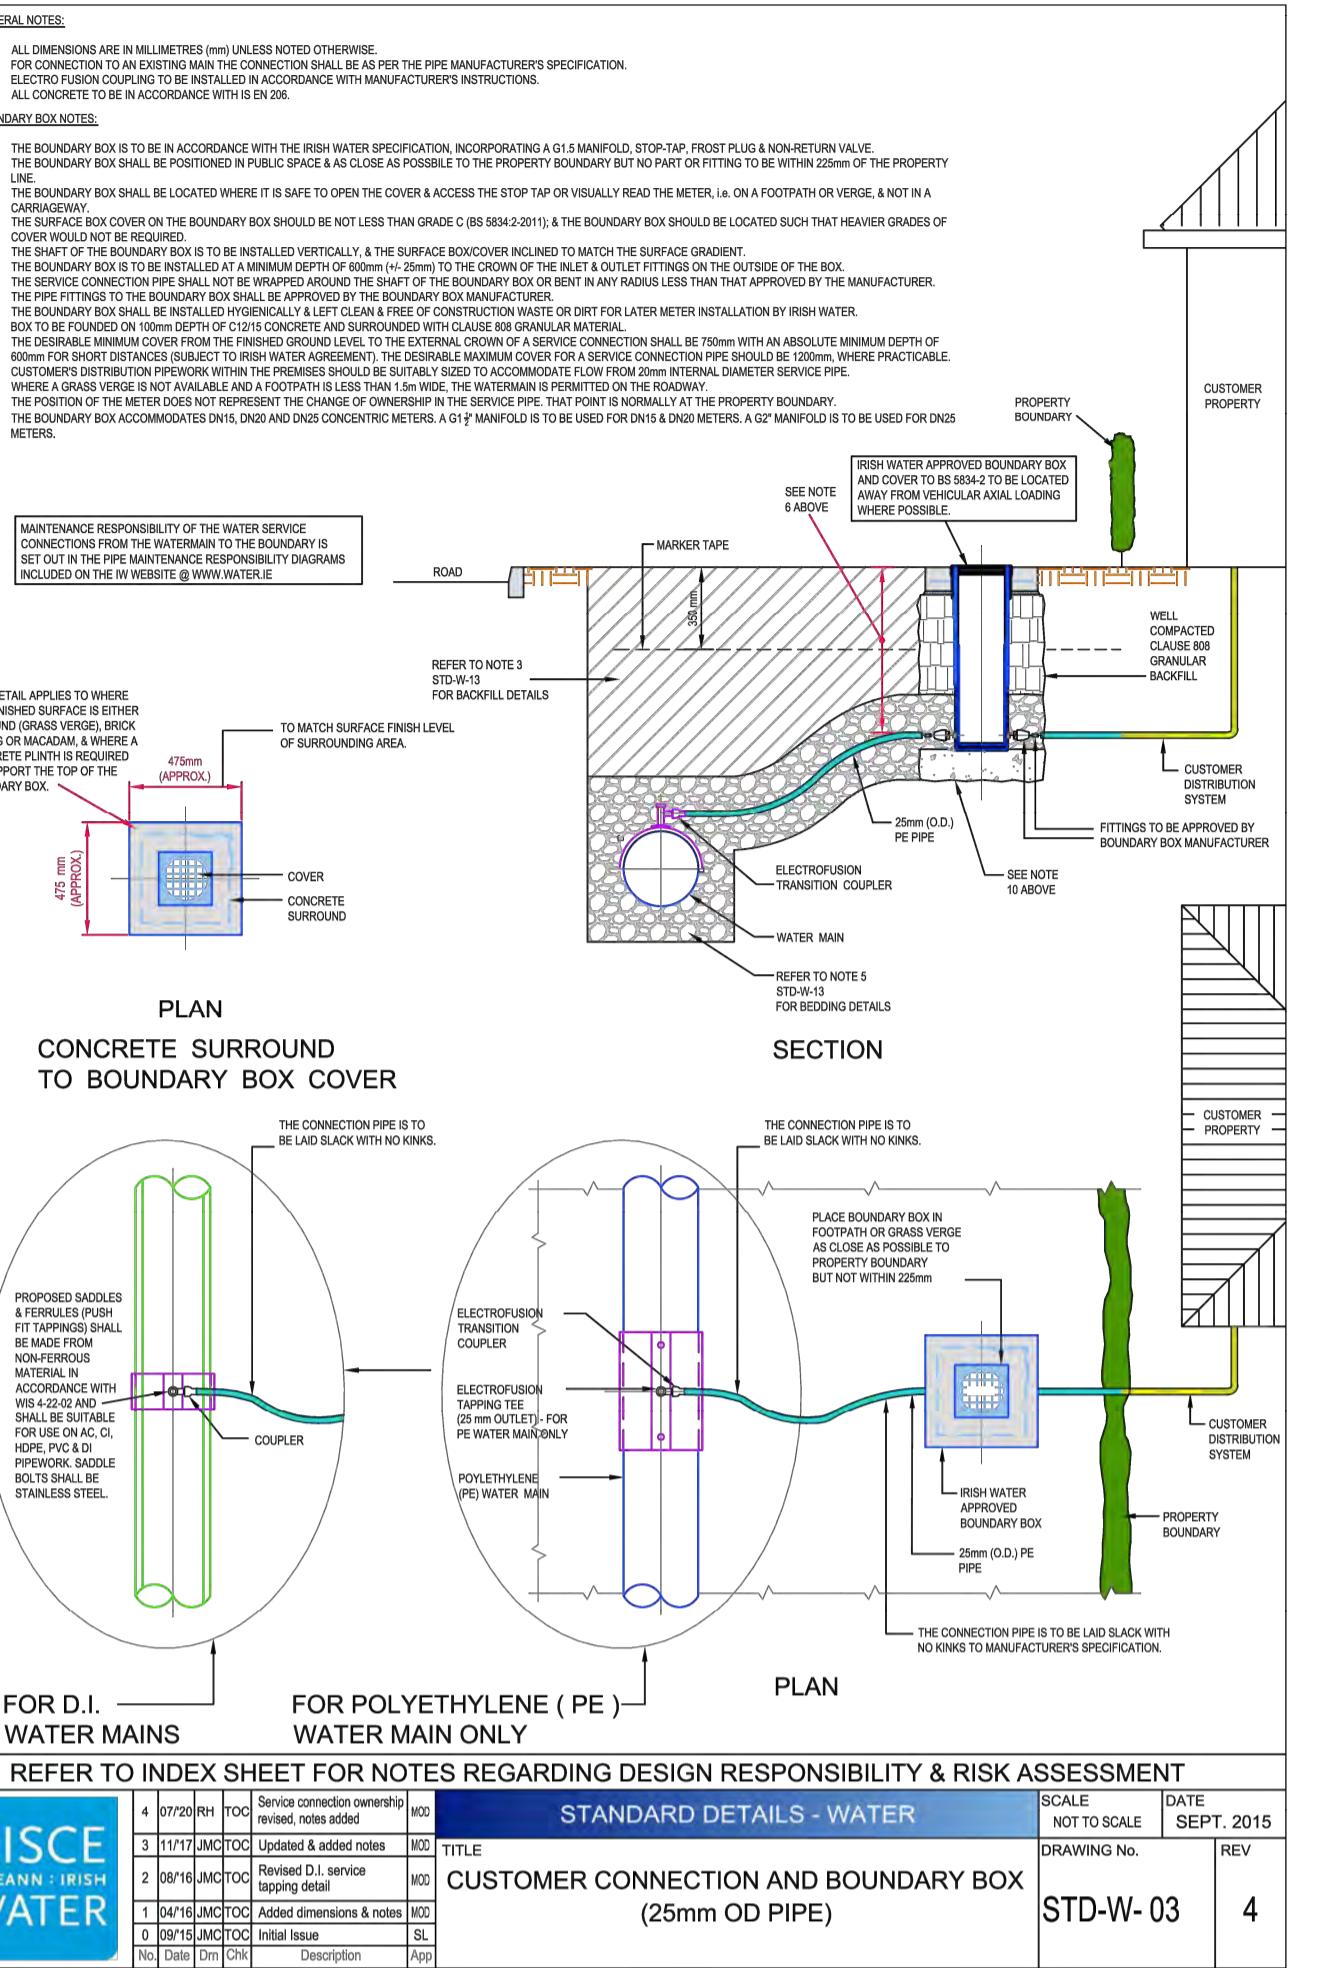

REFER TO INDEX SHEET FOR NOTES REGARDING DESIGN RESPONSIBILITY & RISK ASSESSMENT			
UISCE EIREANN / IRISH WATER	STANDARD DETAILS - WATER	SCALE NOT TO SCALE	DATE SEPT. 2015
No Date Dm Chg Description App			

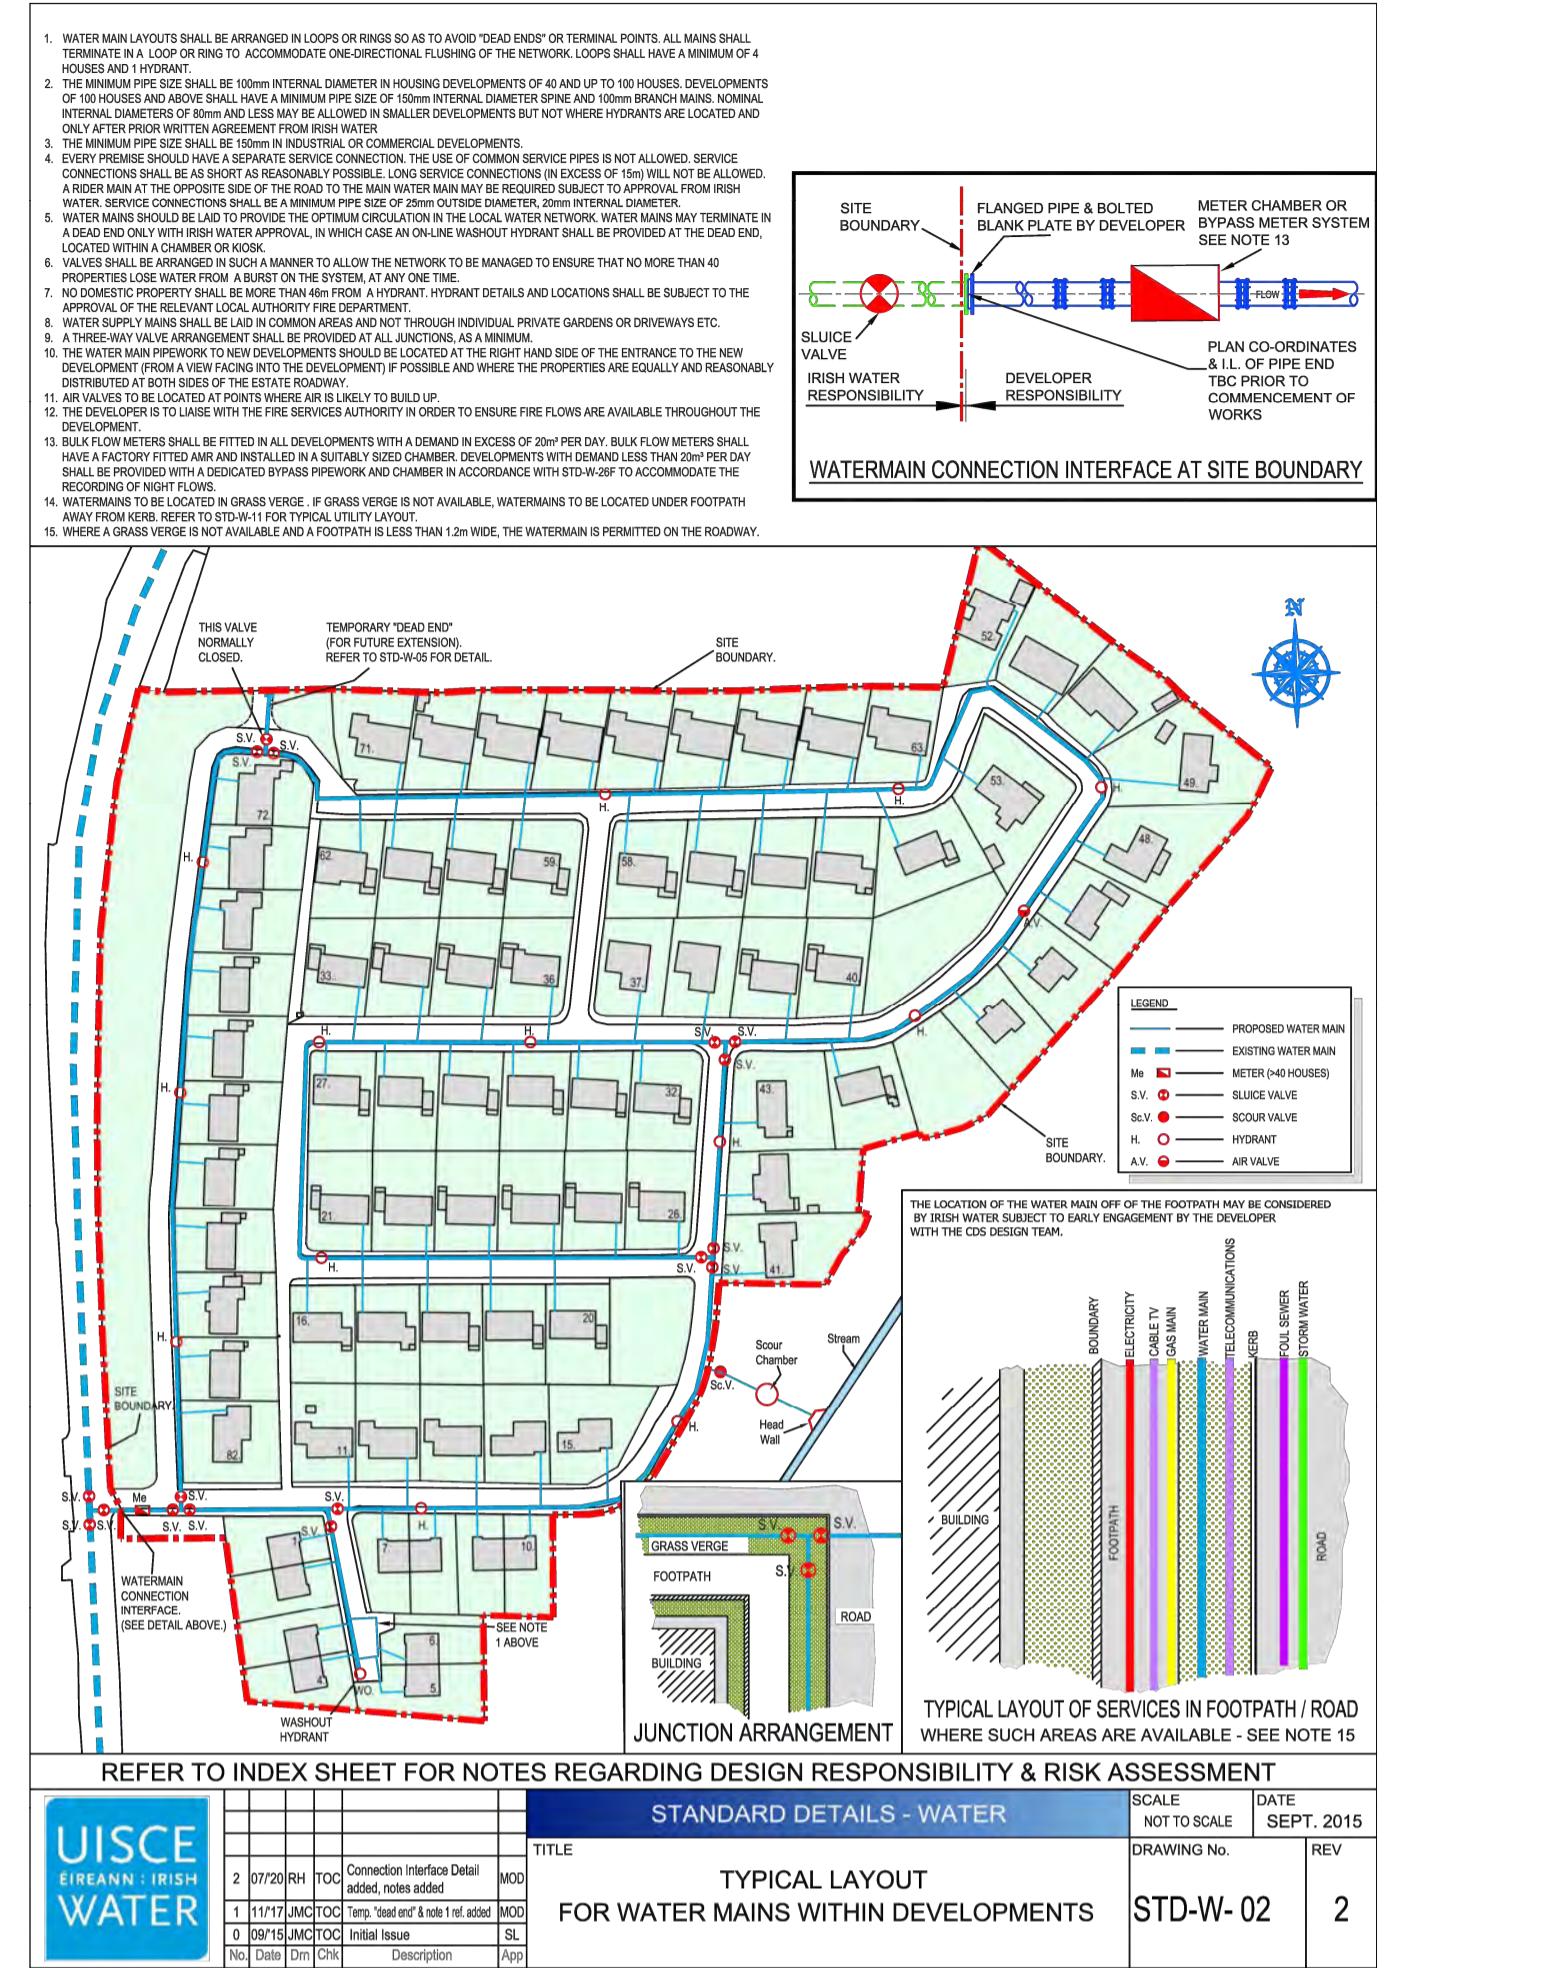