


Residential Development at Carriganarra, Ballincollig, Cork.

Planning Drawings

Drawing Index

4208-PH03-0300-B	Drawing Index & Locality Plan
4208-PH03-0310-B	Proposed Internal Road Layout and Levels
4208-PH03-0311-B	Proposed Speed Control Measures
4208-PH03-0312-B	Vehicle Swept Path Analysis - Refuse Truck
4208-PH03-0313-B	Vehicle Swept Path Analysis - Fire Tender
4208-PH03-0320-B	Proposed Stormwater & Foul Sewer Layout Plans
4208-PH03-0321-A	Wastewater Details (Sheet 1 of 2)
4208-PH03-0322-A	Wastewater Details (Sheet 2 of 2)
4208-PH03-0325-A	Stormwater/ Foul Manhole & Pipe Schedules
4208-PH03-0330-B	Proposed Watermain Layout Plan
4208-PH03-0331-A	Water Wastewater Details (Sheet 1 of 2)
4208-PH03-0332-A	Water Wastewater Details (Sheet 2 of 2)
4208-PH03-0360-A	Proposed Foul Sewer Longitudinal Sections
4208-PH03-0370-A	Proposed Storm Water Longitudinal Sections

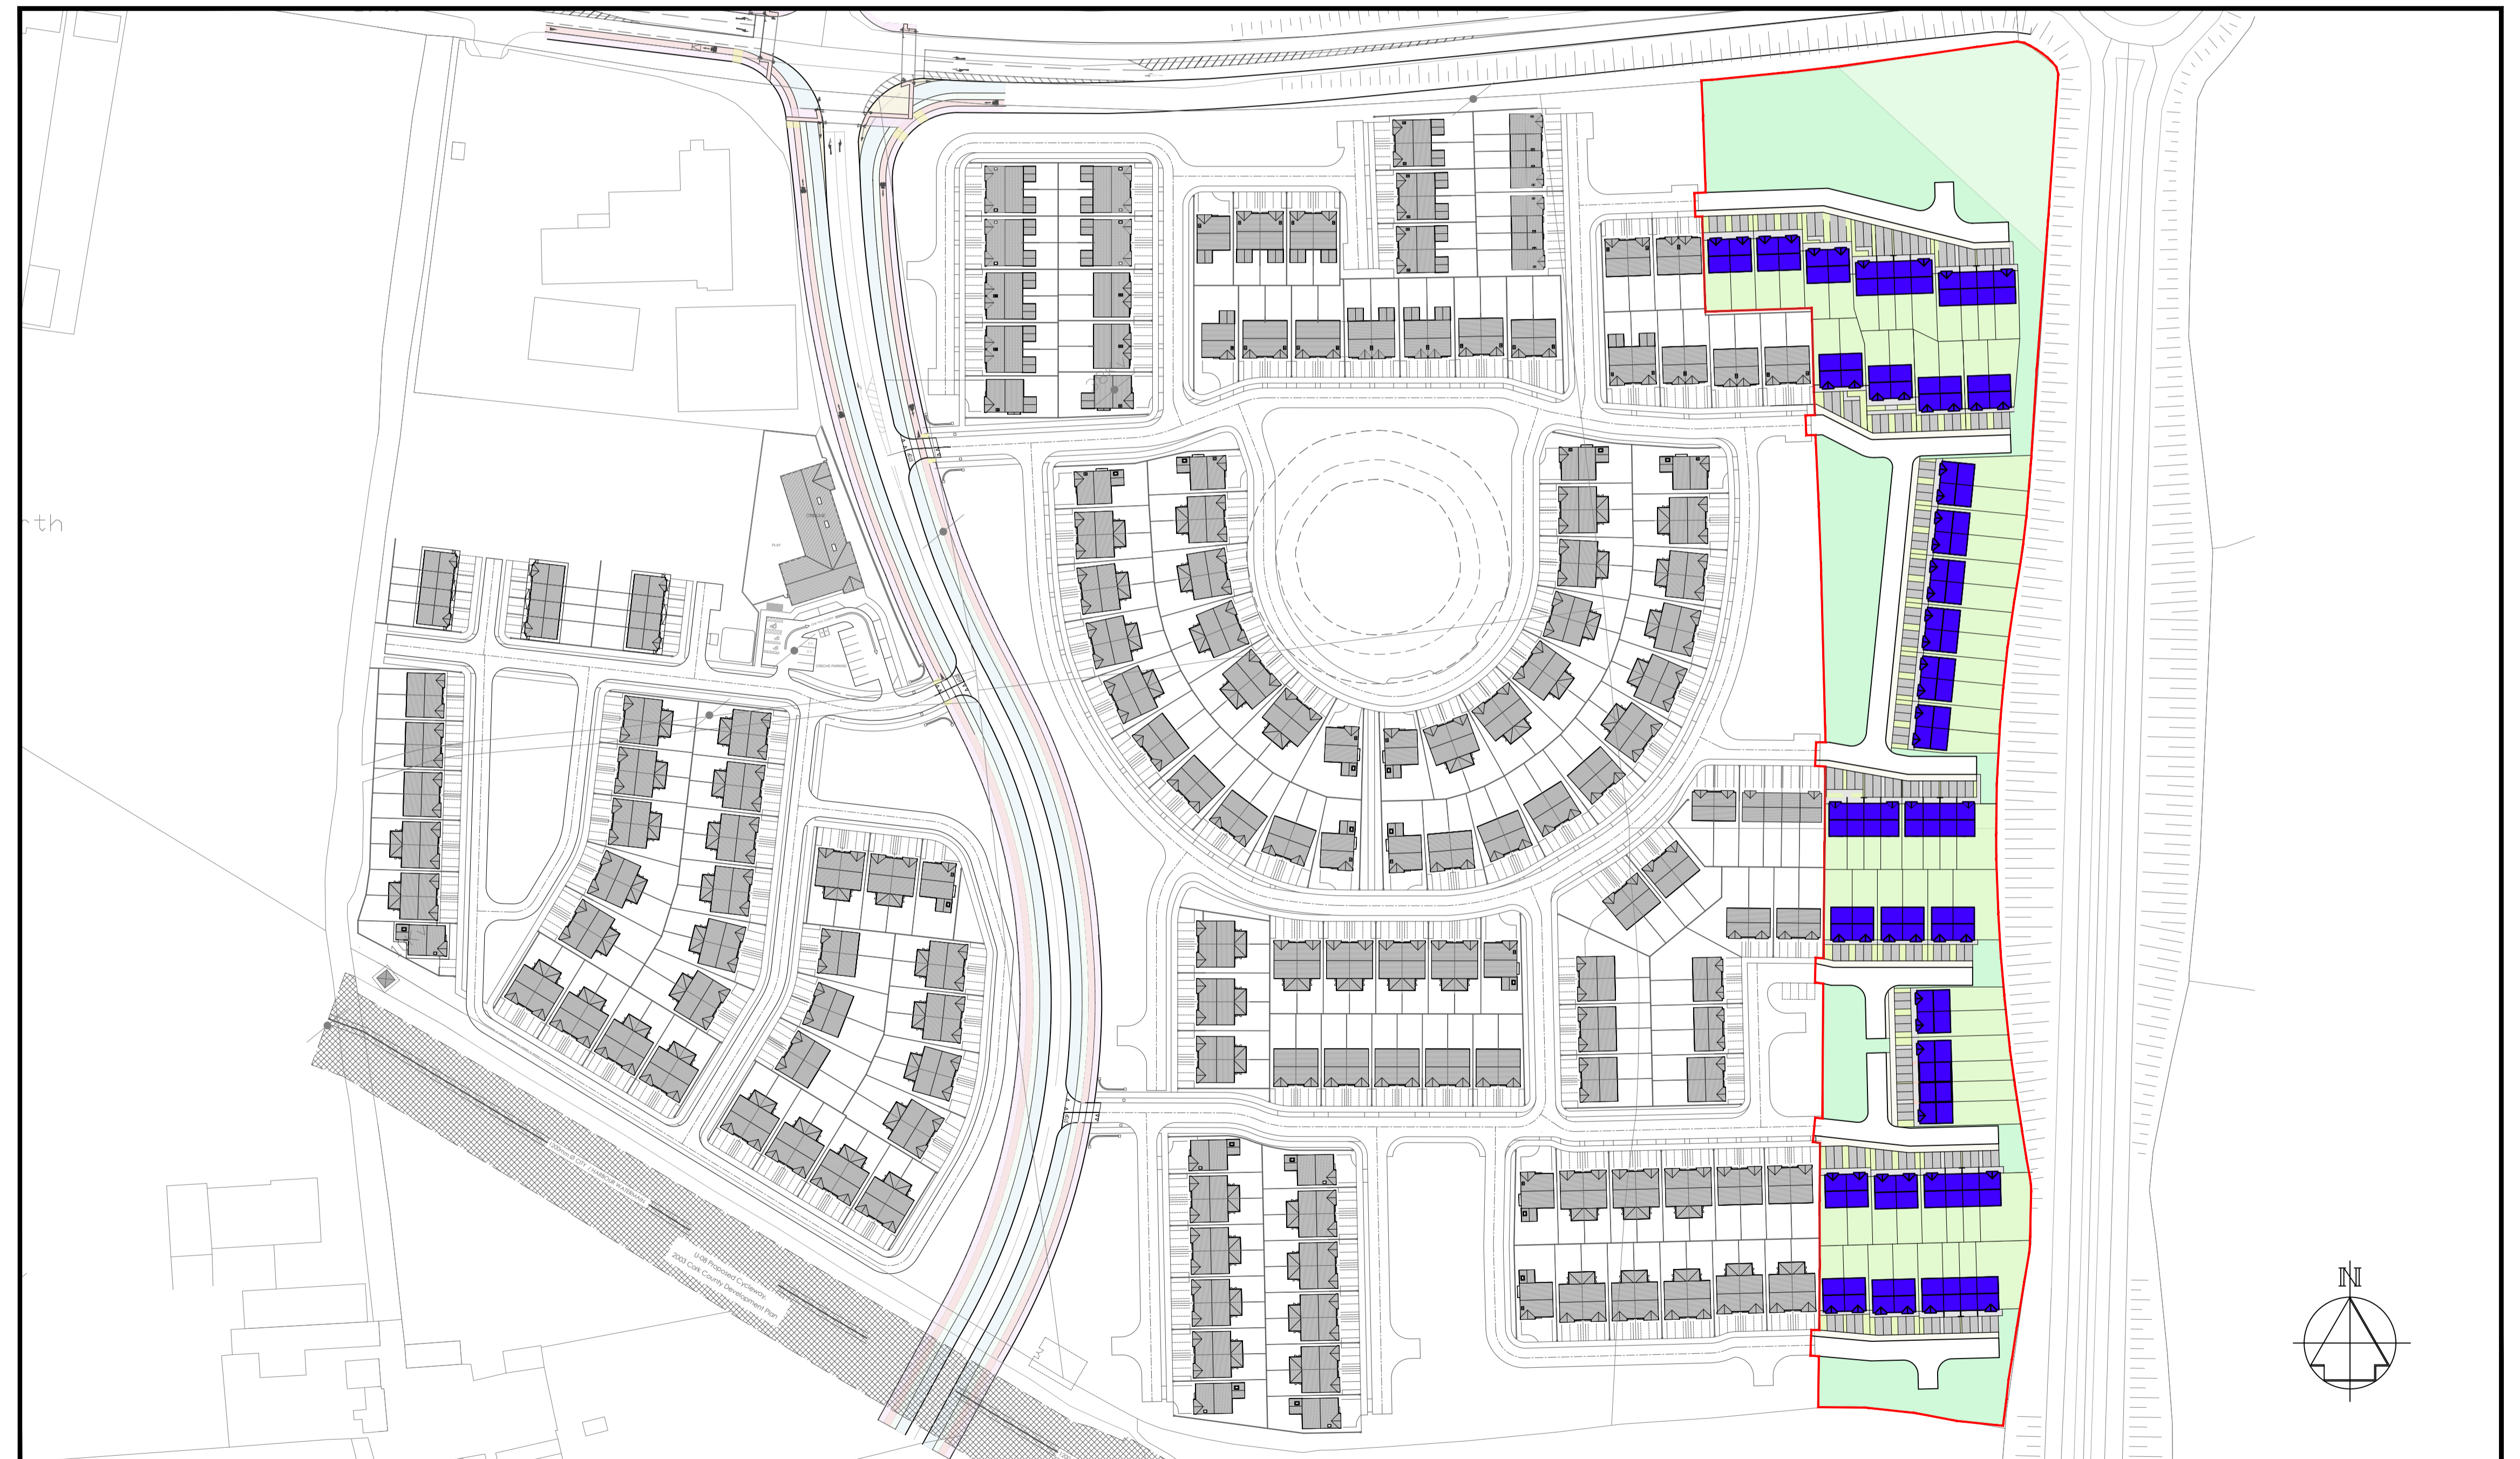

Locality Plan
Scale: N.T.S.

REV.	DRAWN	CHKD	APPRVD	DATE	DETAILS
B	K.M.	S.O'G.	L.O.T.	05.07.23	Issued for Planning

CLIENT	MOS Homes Ltd.
PROJECT	Residential Development at Carriganarra, Ballincollig.

DRAWING TITLE			
Drawing Index & Locality Plan			
SHEET	SCALE	PROJECT NO.	PHASE
A1	N.T.S.	4208	PH03
DRAWING NO.	STATUS/ISSUE		
0300	B		