




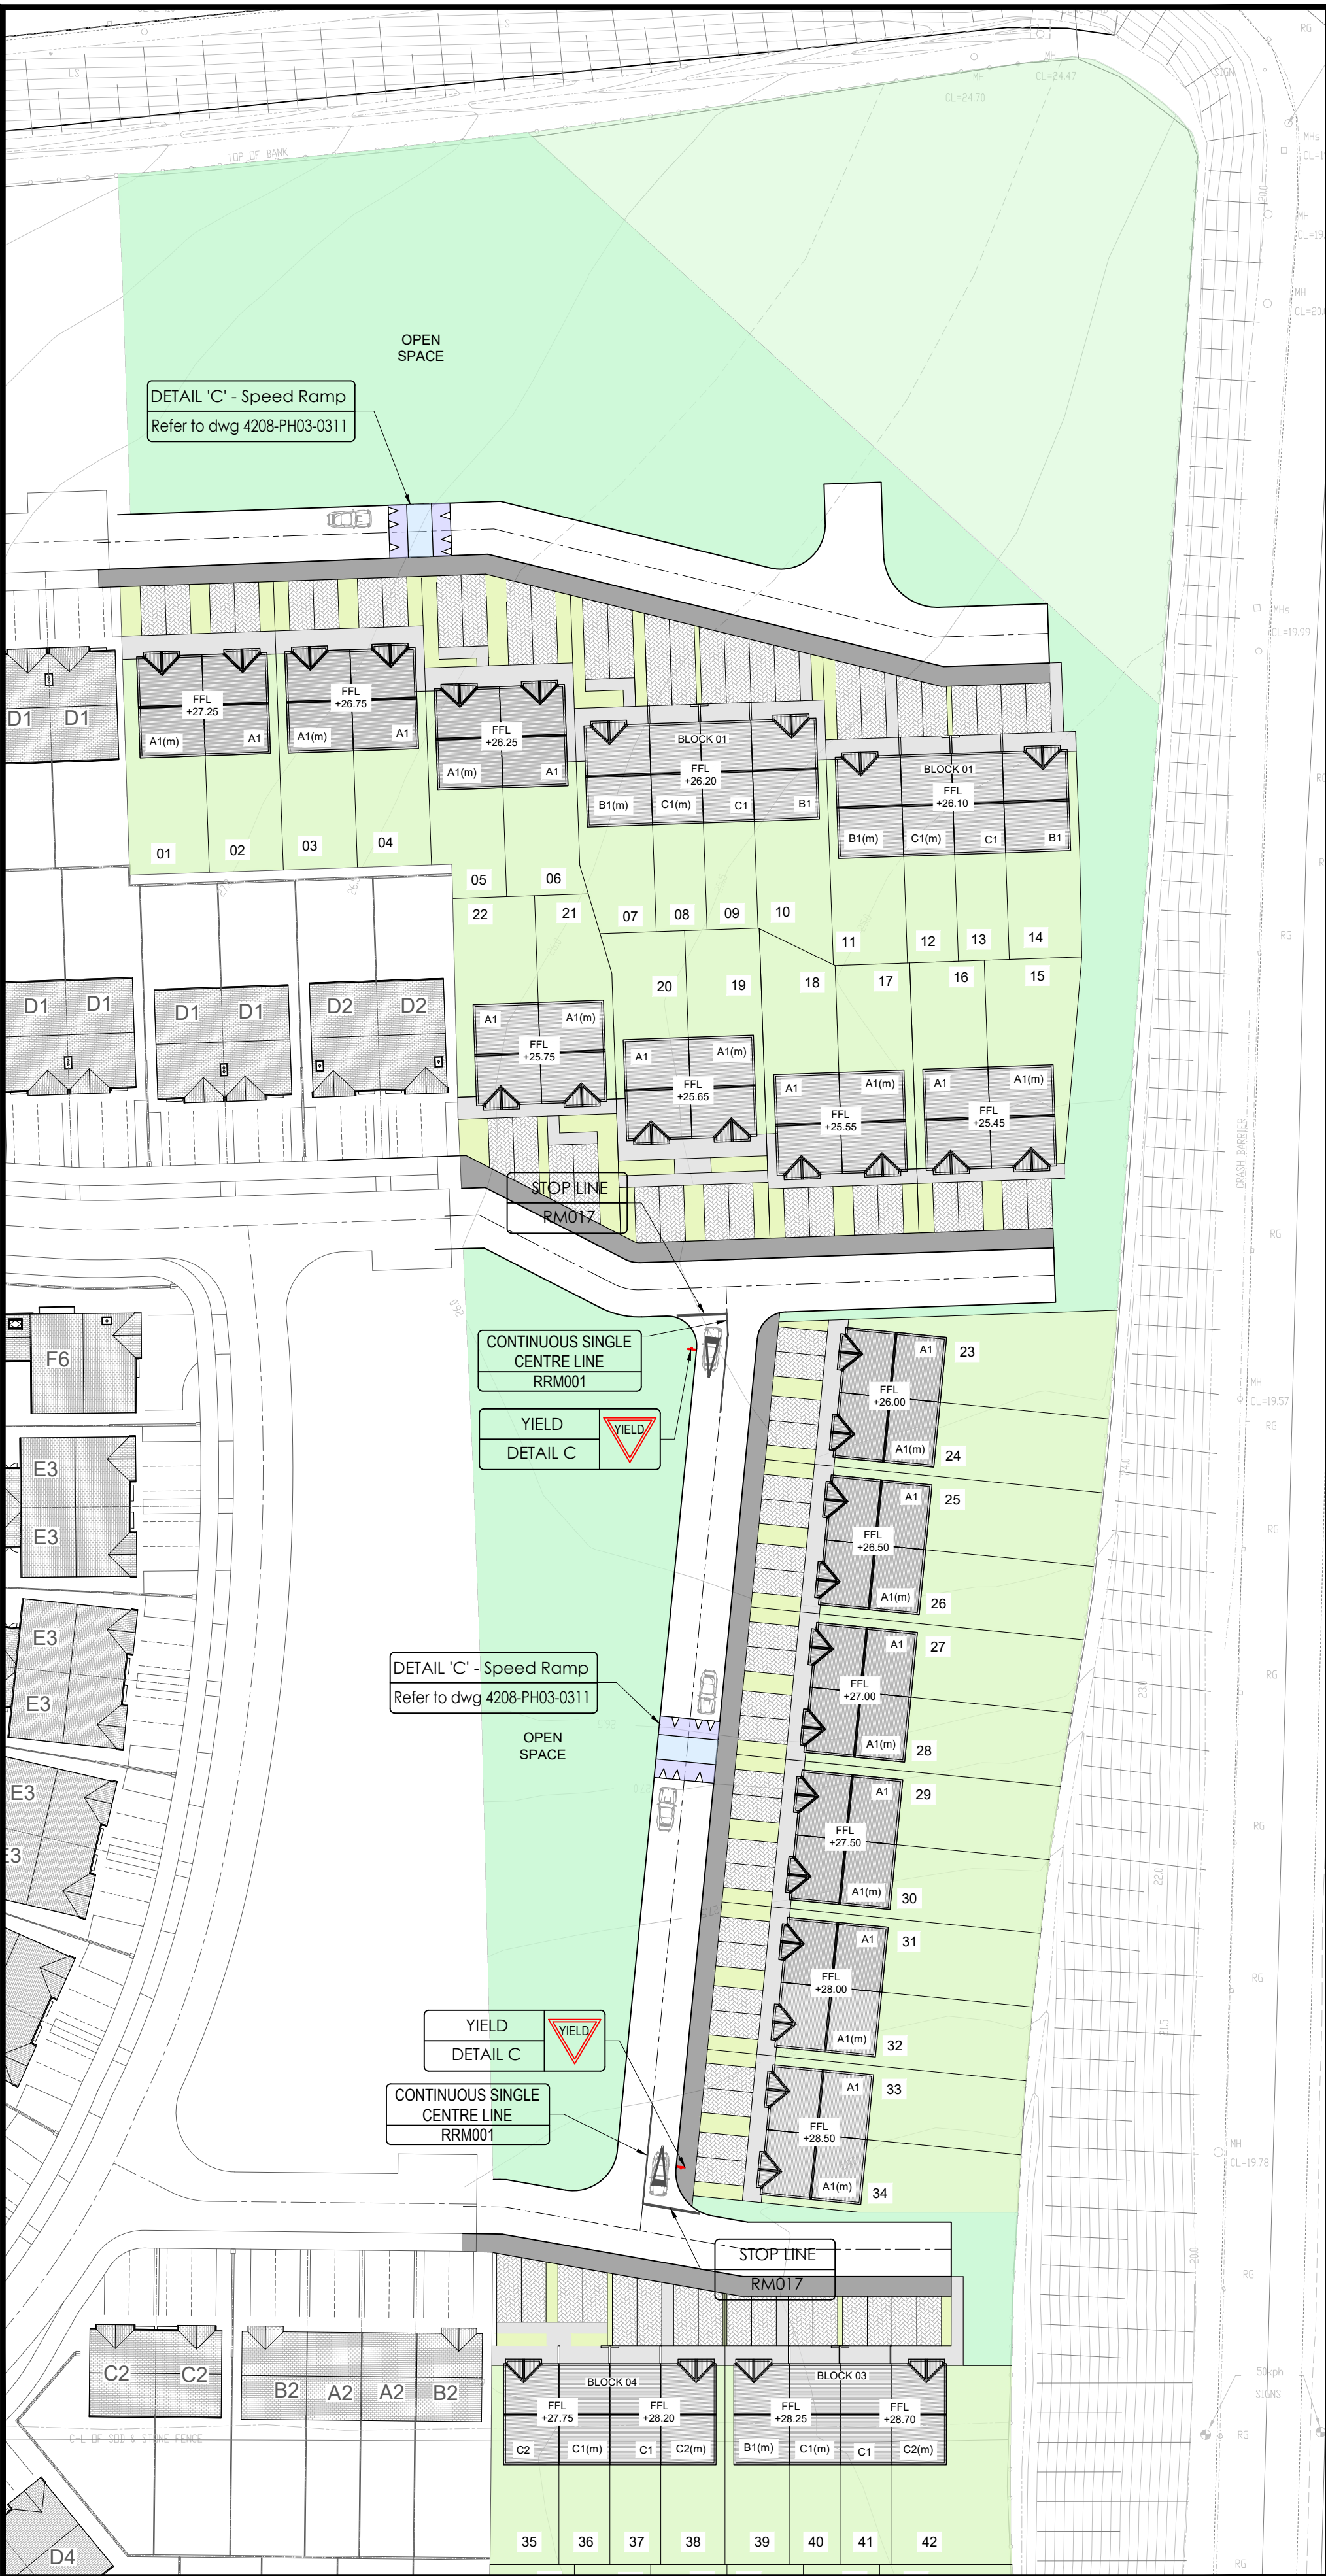


Site Layout (Northern Section)
Scale 1:500

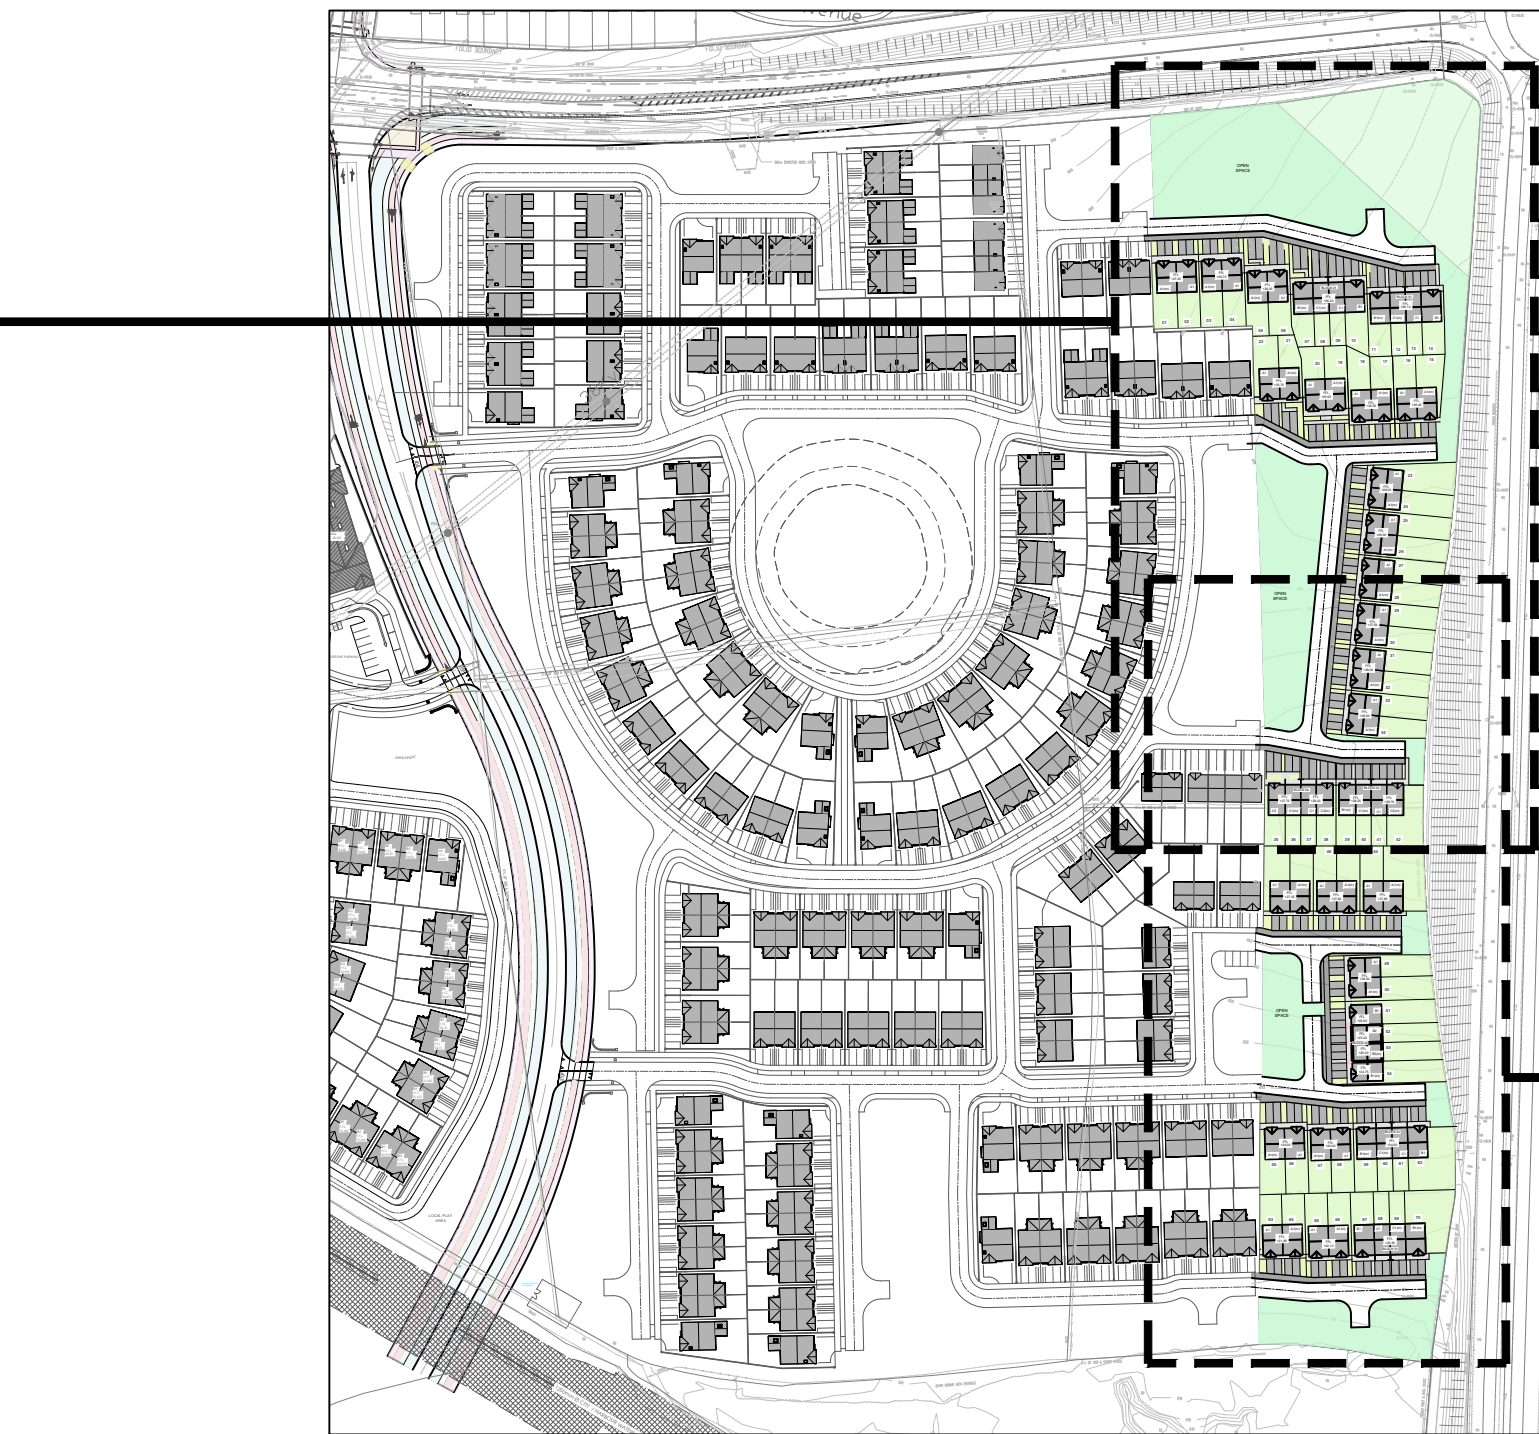


Key Plan
Scale 1:2500

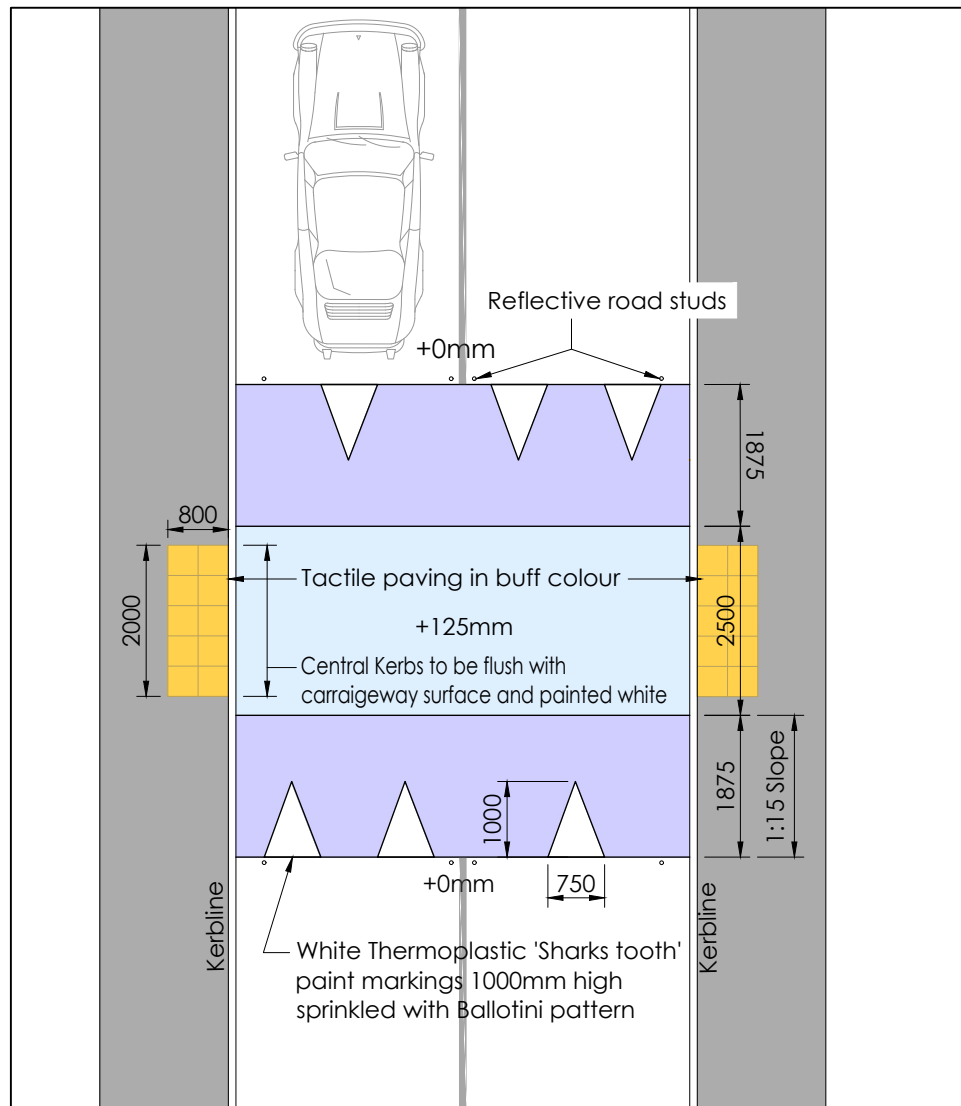

Detail 'C' - Speed Ramp

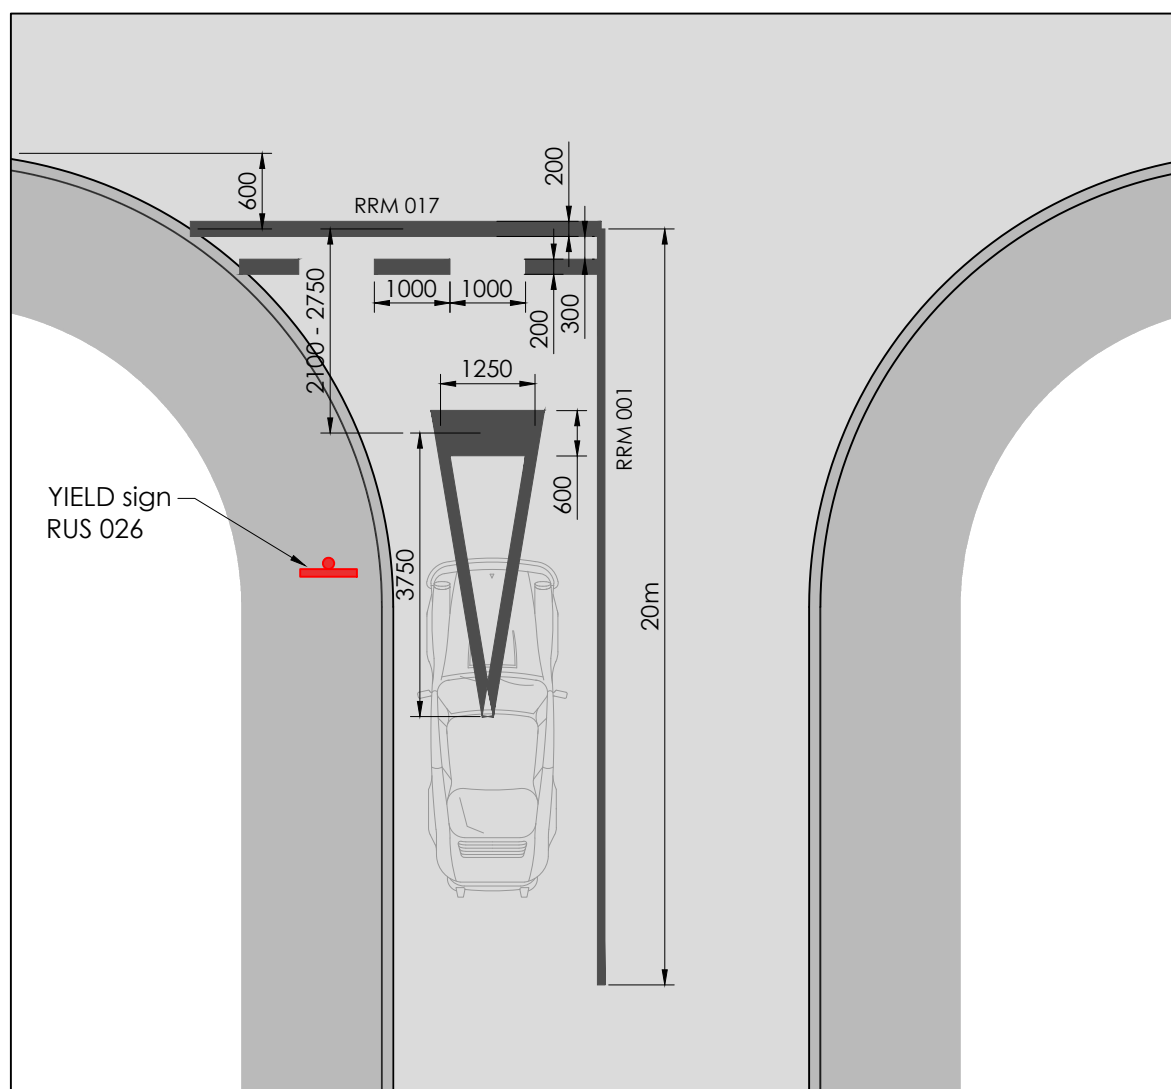

Detail 'B' - Typical YIELD Junction

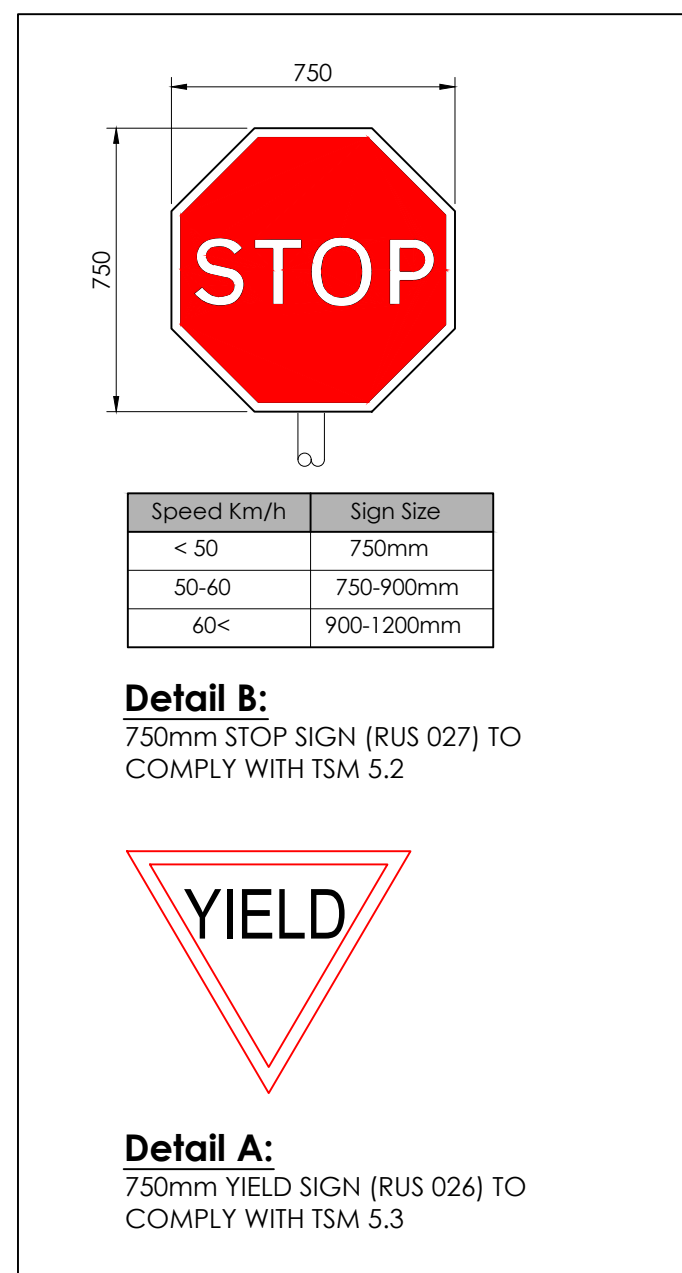

Site Layout (Southern Section)
Scale 1:500